


MARSHALL
 ELEM. SCHOOL
 BASEMENT PLAN.

DEPT. OF BUILDINGS & GROUNDS
 BOARD OF EDUCATION
 DETROIT ~ MICH.



DRAWN	DATE	CHECKED	DATE	APPROVED	DATE
R.C.G.	9-5-31				

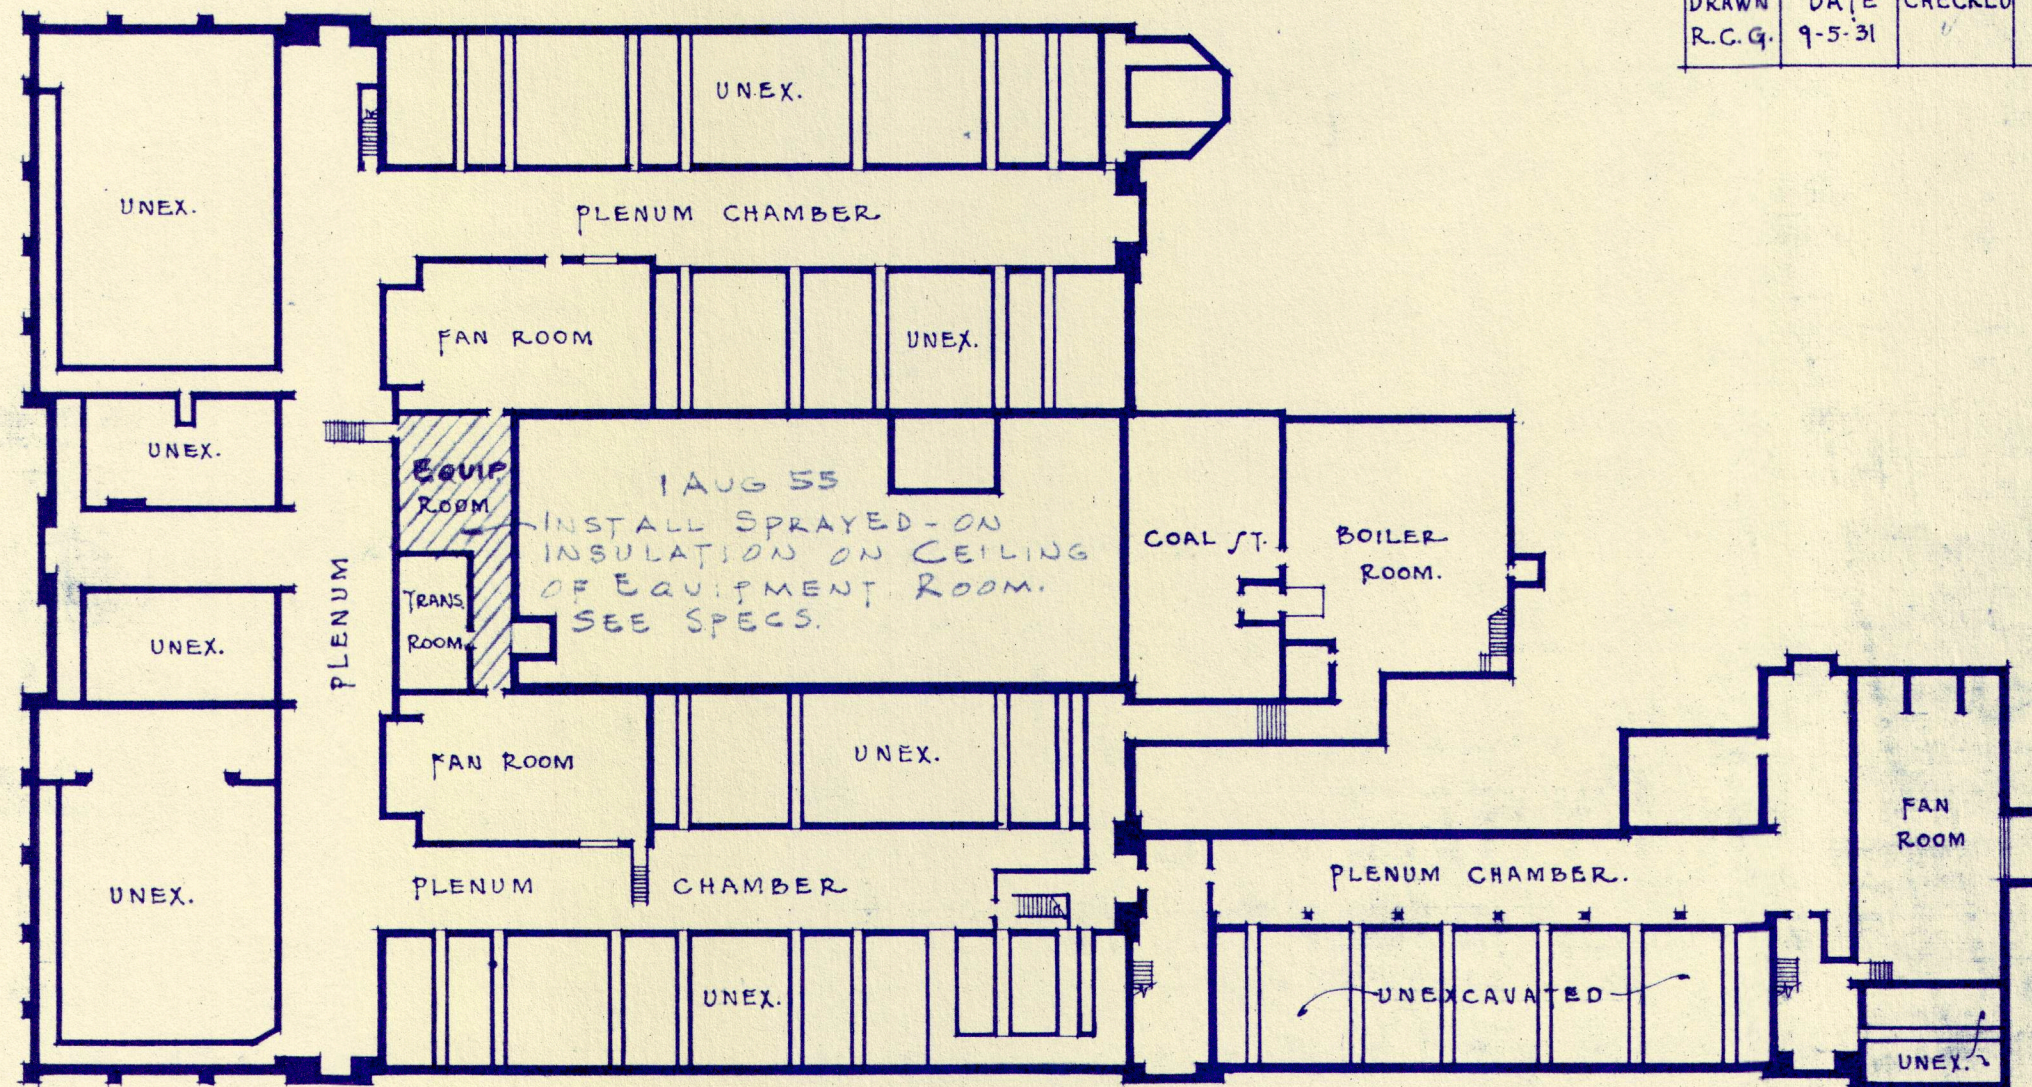

MARSHALL
ELEM. SCHOOL
FIRST FLOOR PLAN

DEPT OF BUILDINGS & GROUNDS
BOARD OF EDUCATION
DETROIT - MICH.

DRAWN	DATE	CHECKED	DATE	APPROVED	DATE
R.C.G.	9-5-31				

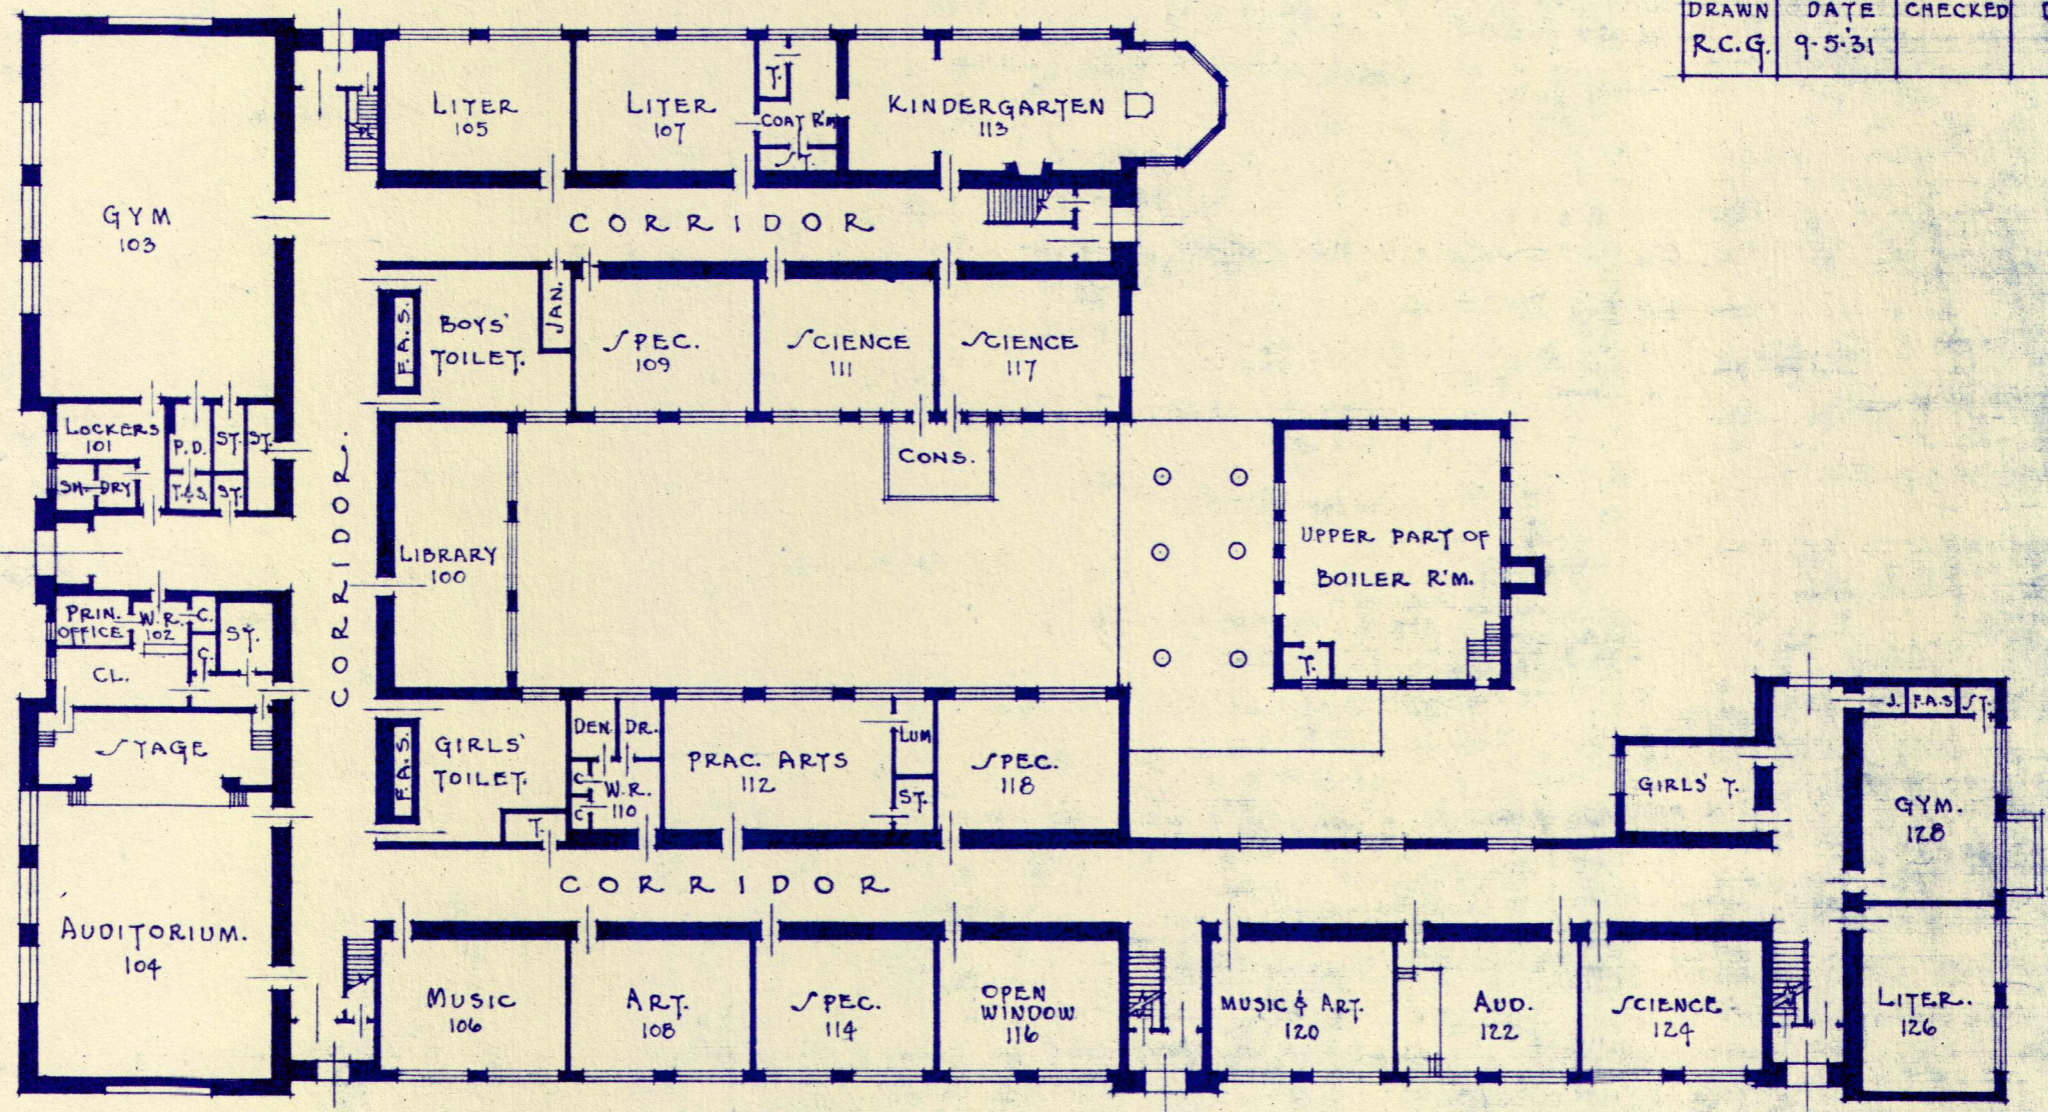 

MARSHALL
ELEM. SCHOOL
SECOND FLOOR PLAN

DEPT. OF BUILDINGS & GROUNDS
BOARD OF EDUCATION
DETROIT - MICH.

DRAWN	DATE	CHECKED	DATE	APPROVED	DATE
R.C.G.	9-5-31	✓			

