


SAMPSON SCHOOL
BASEMENT FLOOR
Scale 1" = 32'-0"


DEPT OF ARCHITECTURAL ENGINEERING
BOARD OF EDUCATION
DETROIT MICH.

DRAWN	DATE	CHECKED	DATE	APPROVED	DATE
C.N.A.	1-17-21				

REVISED. 7-11-46. R.D.

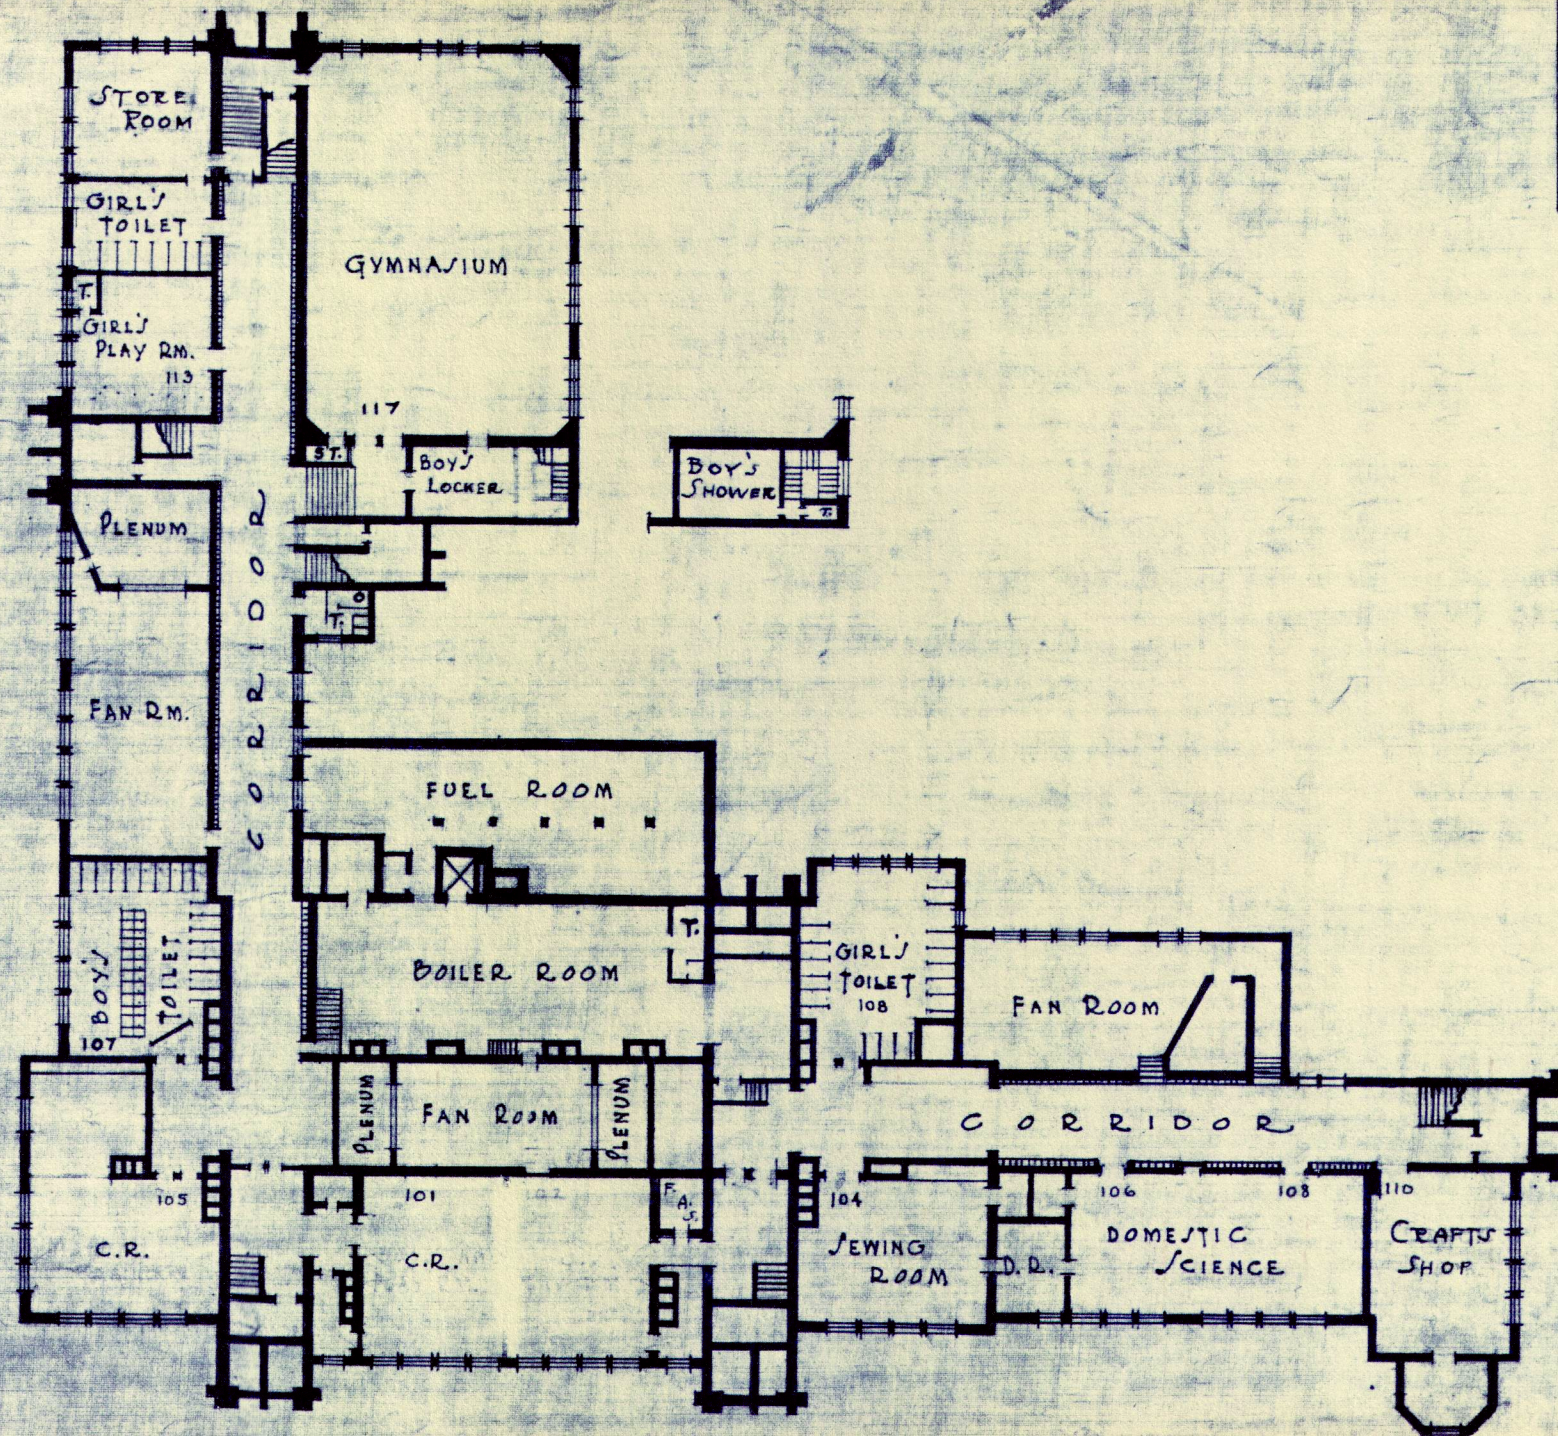

BASEMENT PLAN
SCALE - $\frac{1}{32} = 1'-0"$

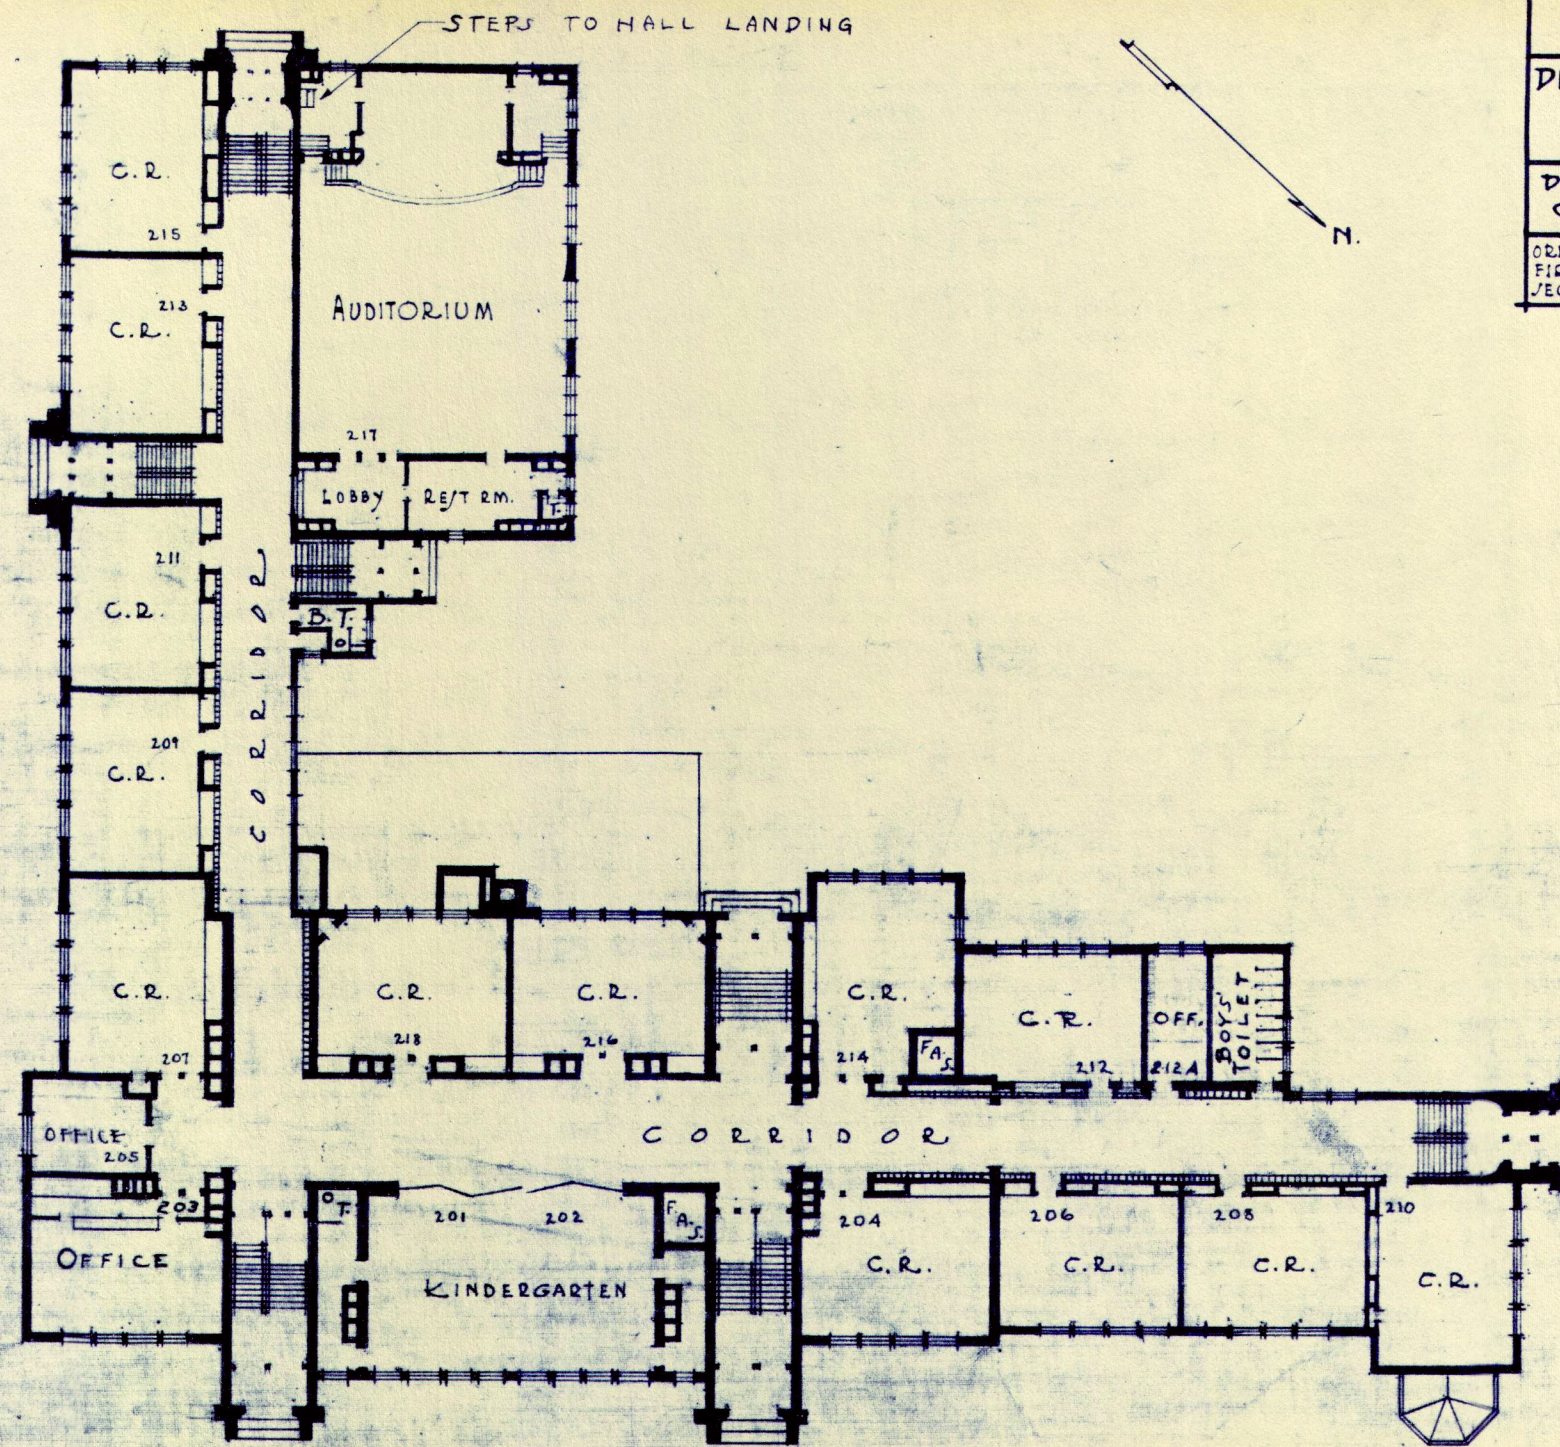

SAMPSON SCHOOL FIRST FLOOR PLAN Scale 1"=32'-0"

DEPT OF ARCHITECTURAL ENGINEERING
BOARD OF EDUCATION
DETROIT MICH.

DRAWN	DATE	CHECKED	DATE	APPROVE	DATE
C.N.A.	1-17-21				

ORIG. BLDG.	1911	BRICK WALLS	WOOD JOIST
FIRST ADD.	1920	10.	CONC. SLABS
SECOND ADD.	1921	10.	DO.

REVISED. 7-11-46. R.D.


FIRST FLOOR PLAN
SCALE - 1/32" = 1'-0"

JAMPRSON SCHOOL
SECOND FLOOR PLAN
Scale 1" = 32'-0"

DEPT. OF ARCHITECTURAL ENGINEERING
BOARD OF EDUCATION
DETROIT MICH.

DRAWN	DATE	CHECKED	DATE	APPROVED	DATE
C.M.A.	1-17-21				

REVISED. 7-11-46. R.D.

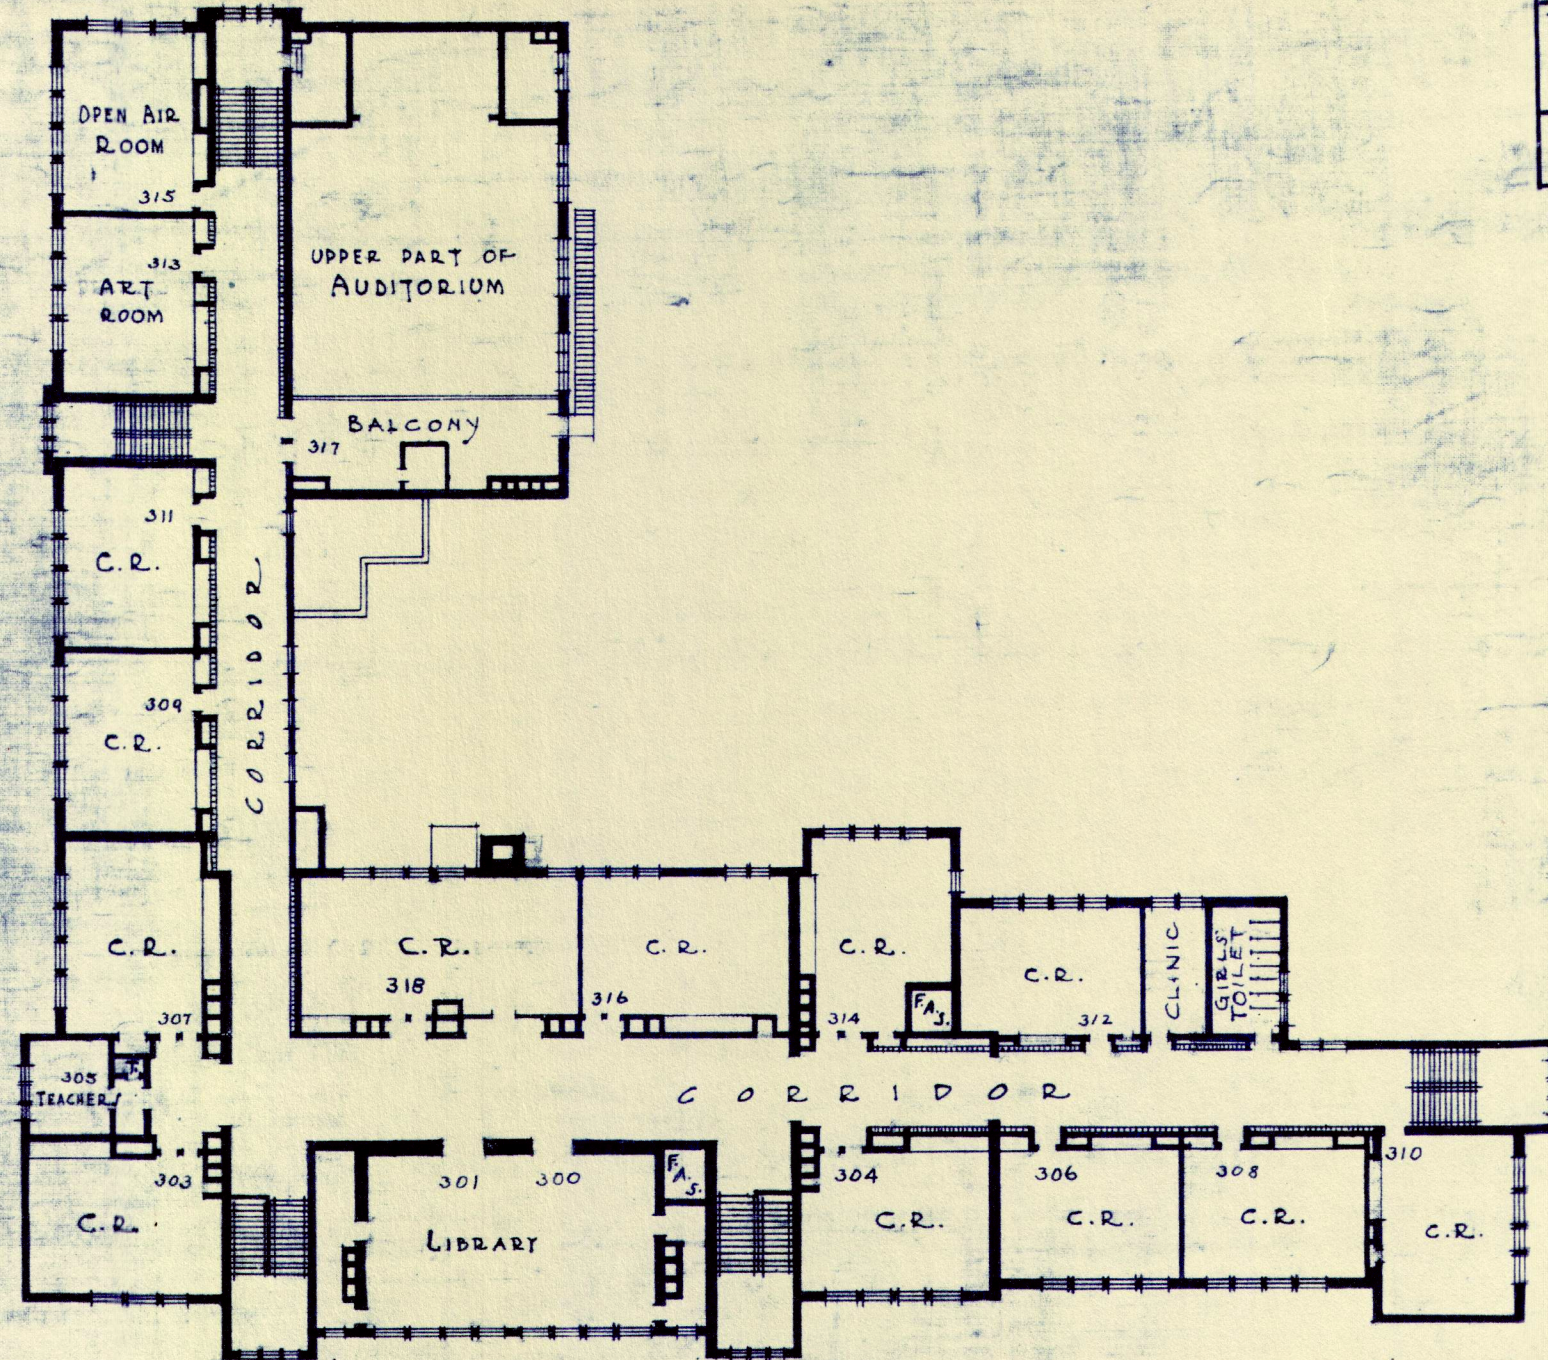

SECOND FLOOR PLAN
SCALE - 1/32" = 1'-0"