


# LYNCH SCHOOL BASEMENT FLOOR PLAN

DEPT. OF ARCHITECTURAL ENGINEERING  
BOARD OF EDUCATION  
DETROIT, MICH.

DRAWN BY	DATE	CHECKED	DATE	APPROVED	DATE
JS	5/7/21	C			

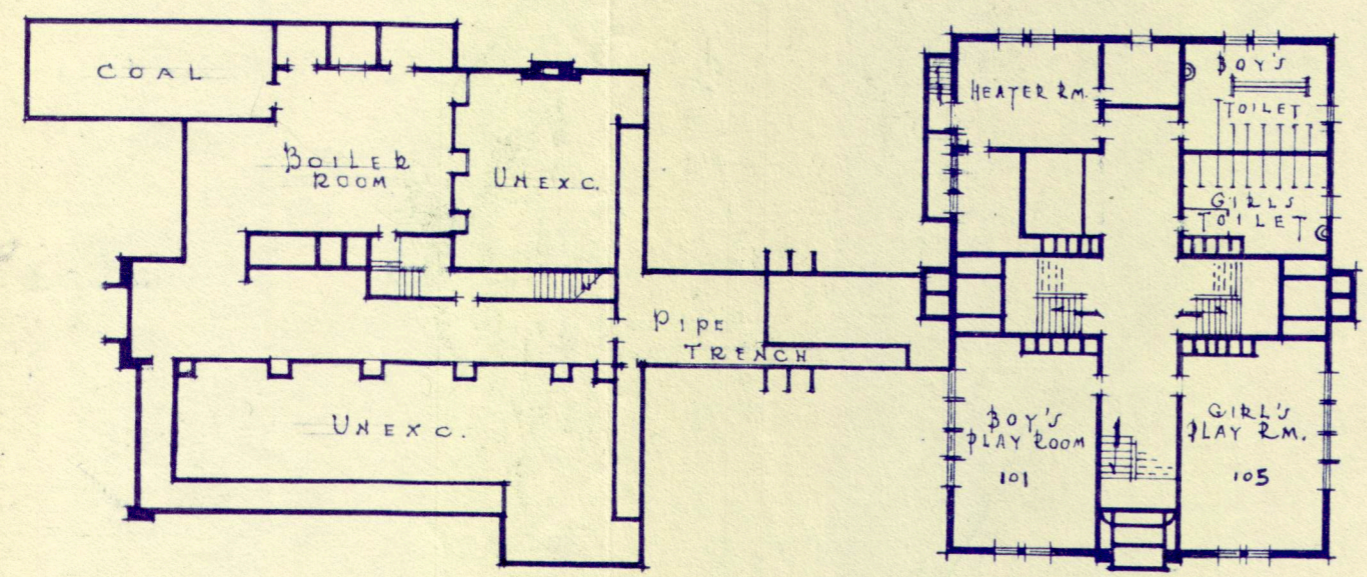



BASEMENT FLOOR PLAN

SCALE 1/32" = 1'-0"

# LYNCH SCHOOL FIRST FLOOR PLAN

DEPT. OF ARCHITECTURAL ENGINEERING  
BOARD OF EDUCATION  
DETROIT, MICH.

DRAWN BY	DATE	CHECKED	DATE	APPROVED	DATE
	5/6/21				
B'LD'G. CONST'R	1914-16	BRICK WALLS--WOOD JOISTS			
"	"	1921	"	"	CONC. SLABS

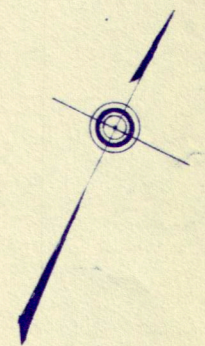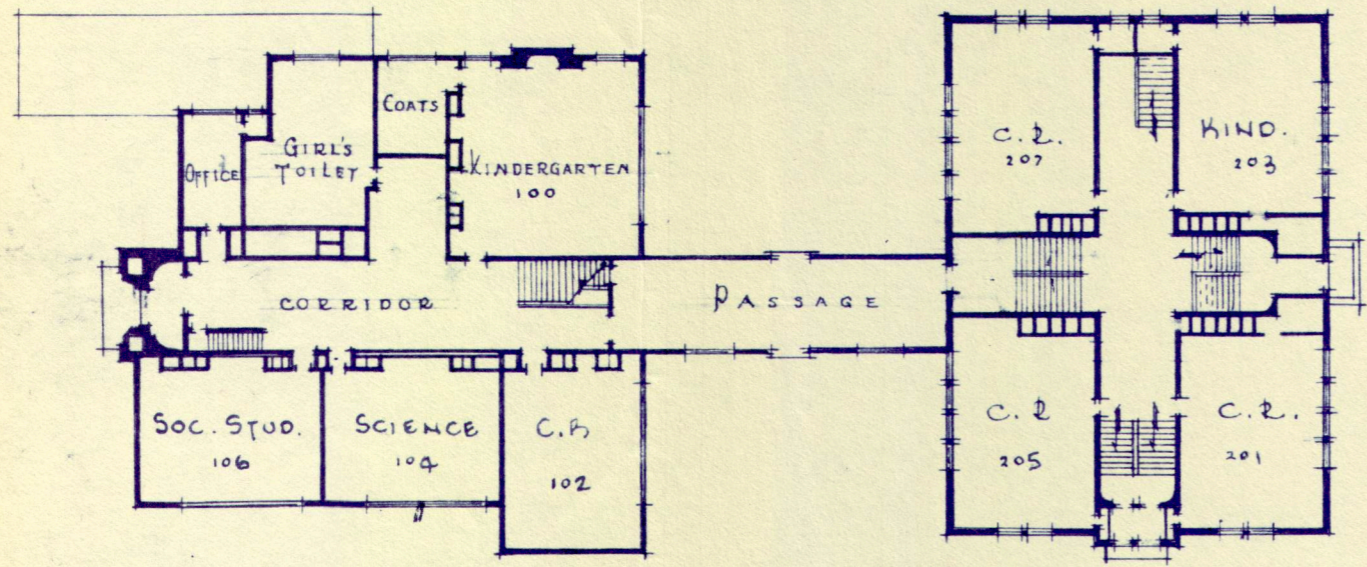


FIRST FLOOR PLAN

SCALE 1/32" = 1'-0"

# LYNCH SCHOOL SECOND FLOOR PLAN

DEPT. OF ARCHITECTURAL ENGINEERING  
BOARD OF EDUCATION  
DETROIT, MICH.

DRAWN BY	DATE	CHECKED	DATE	APPROVED	DATE
	5/7/21				

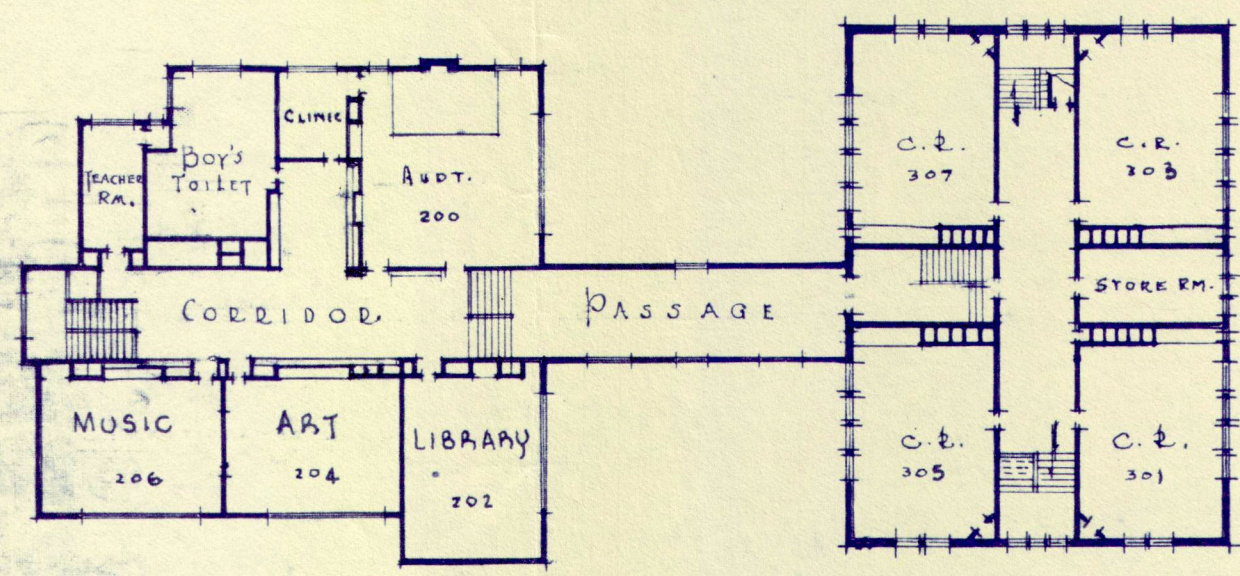

SECOND FLOOR PLAN

SCALE  $\frac{1}{32}'' = 1'-0''$