


WEATHERBY SCHOOL
BASEMENT PLAN
SCALE 1/32" = 1'-0"

ARCHITECTURAL PLANNING DEPT.
BOARD OF EDUCATION
DETROIT, MICH.


DRAWN	DATE	APPROV.	DATE	CHECKED	DATE
MOY	11-1-57	LANSING	NOV 57	"	"

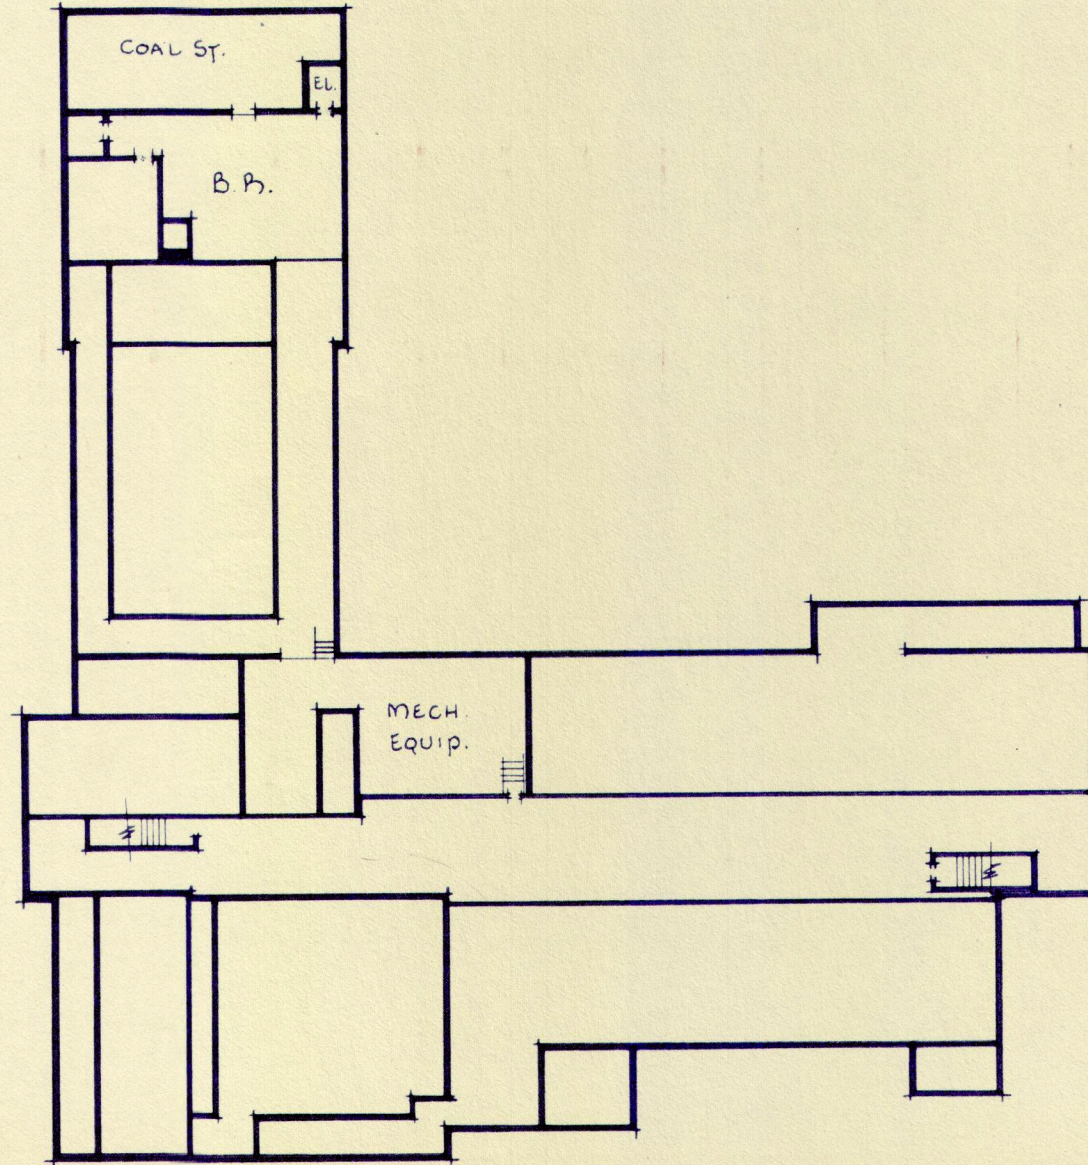

WEATHERBY SCHOOL
 FIRST FLOOR PLAN
 SCALE 1/32" = 1'-0"

ARCHITECTURAL PLANNING DEPT.
 BOARD OF EDUCATION
 DETROIT, MICH

DRAWN	DATE	APPROV.	DATE	CHECKED	DATE
MOY	11-1-57	LANSING	1 NOV 57	"	"

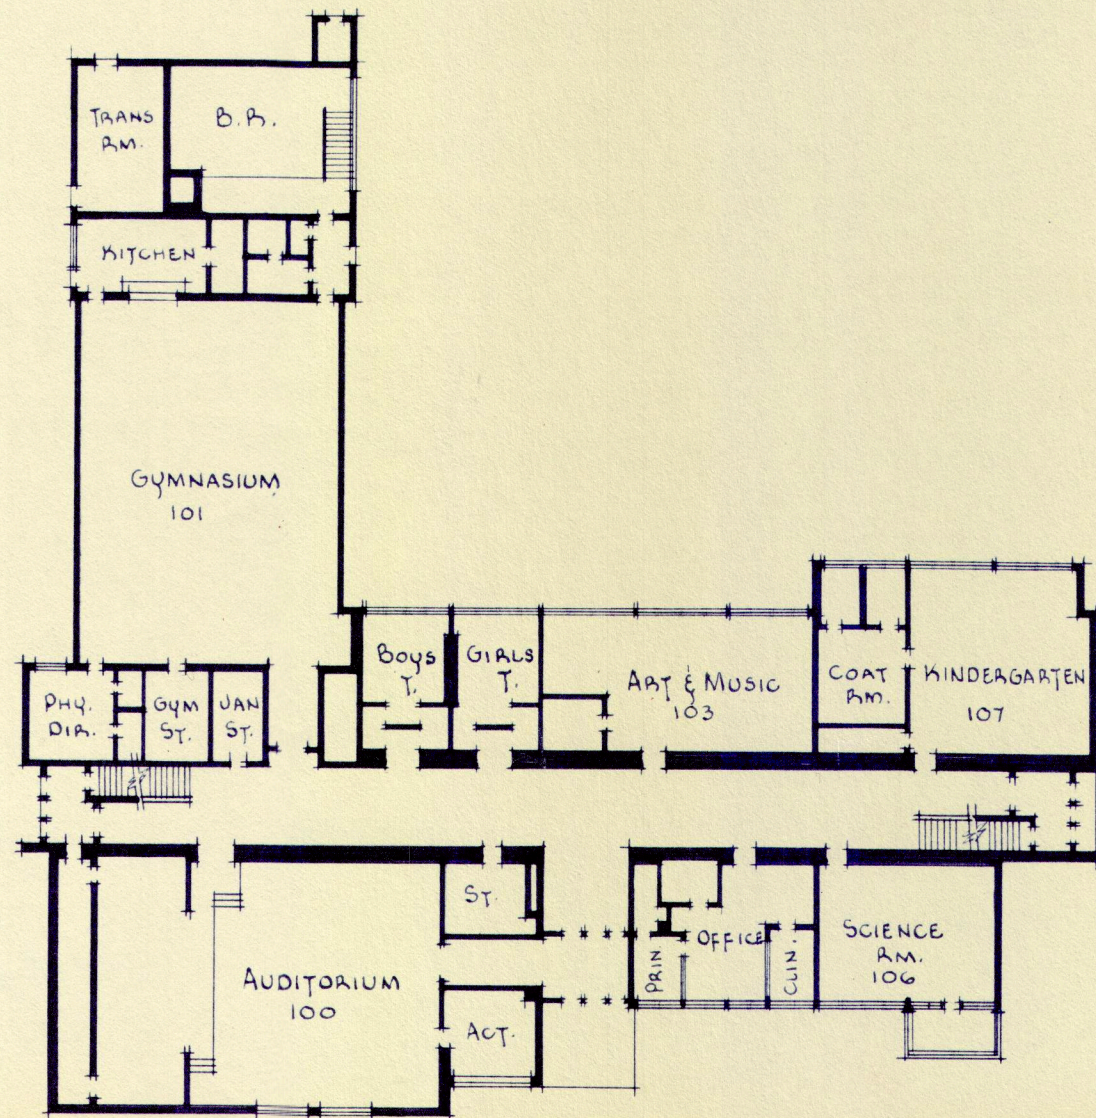

WEATHERBY SCHOOL
 SECOND FLOOR PLAN
 SCALE 1/32" = 1'-0"

ARCHITECTURAL PLANNING DEPT.
 BOARD OF EDUCATION
 DETROIT, MICH

DRAWN	DATE	APPROV.	DATE	CHECKED	DATE
Moy	11-1-57	LANSING	NOV 57	"	"

