


McFARLANE SCHOOL

DEPT. OF BUILDINGS & GROUNDS
 BOARD of EDUCATION
 DETROIT, MICHIGAN

DRAWN	DATE	CHECKED	DATE	ADDITION	DATE
O.R.F.	5-10-26	A. J. J.	5-25-26		


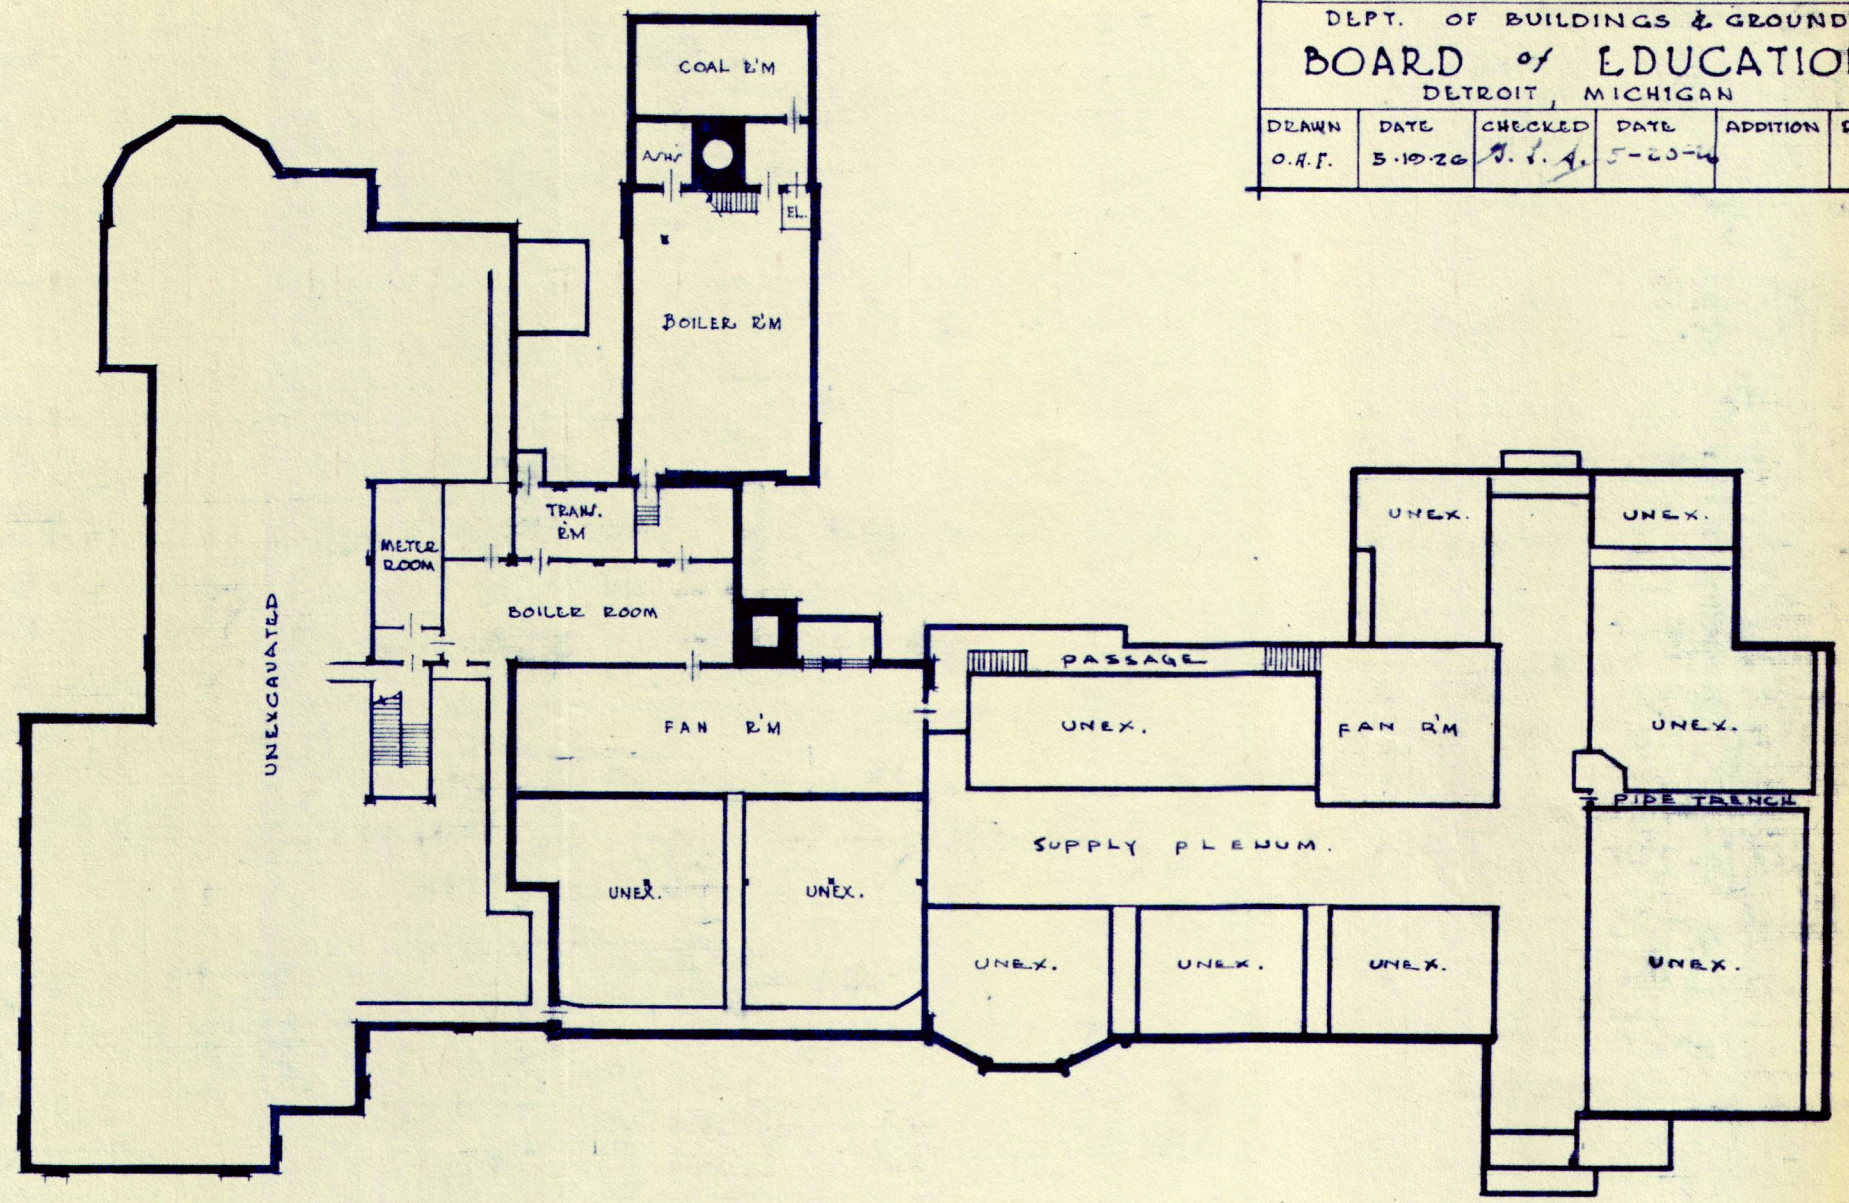


BASEMENT FLOOR PLAN
 SCALE 1/32" = 1'-0"

McFARLANE SCHOOL

DEPT. OF BUILDINGS & GROUNDS
 BOARD of EDUCATION
 DETROIT, MICHIGAN

DRAWN	DATE	CHECKED	DATE	ADDITION	DATE
O.H.F.	5-19-26	A.L.A.	5-20-26		

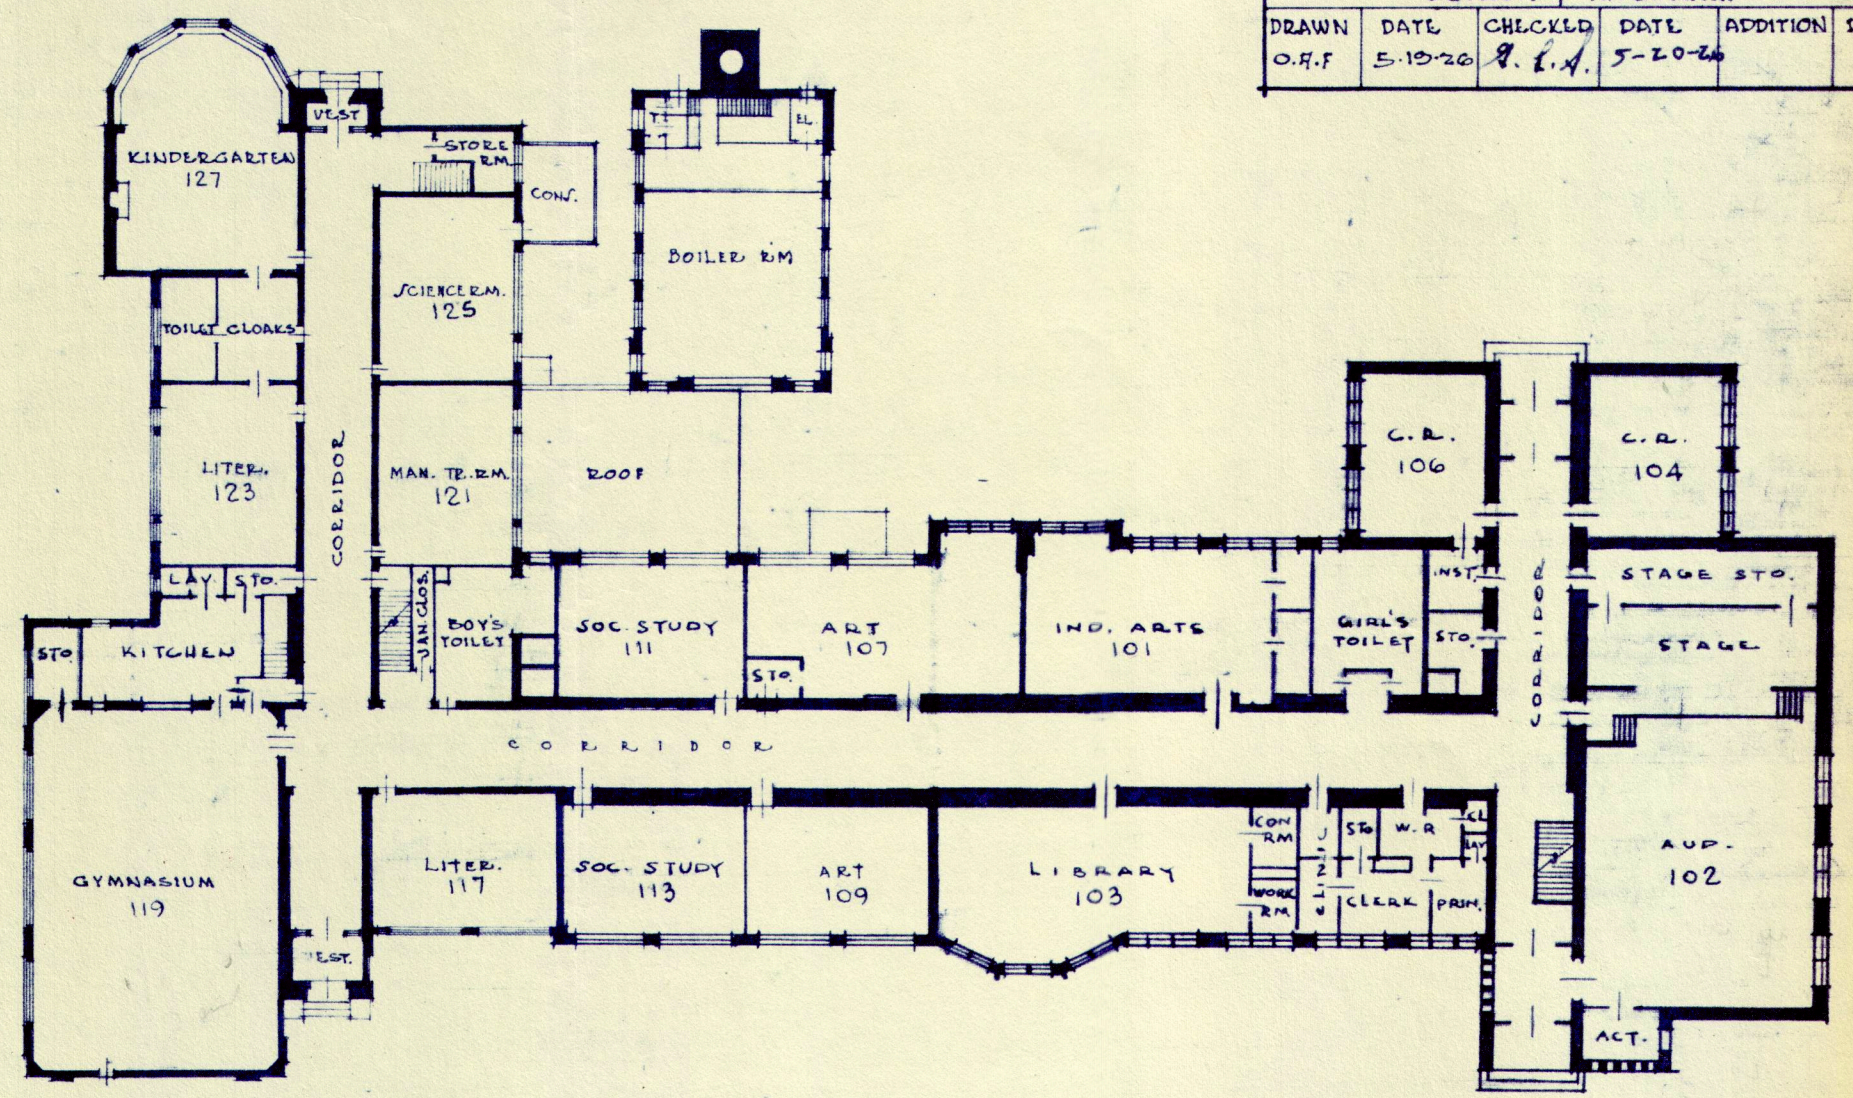 


FIRST FLOOR PLAN
 SCALE 1/32" = 1'-0"

McFARLANE SCHOOL

DEPT. OF BUILDINGS & GROUNDS
 BOARD OF EDUCATION
 DETROIT, MICHIGAN

DRAWN	DATE	CHECKED	DATE	ADDITION	DATE
C.H.F.	5-10-26	P.J.	5-20-26		

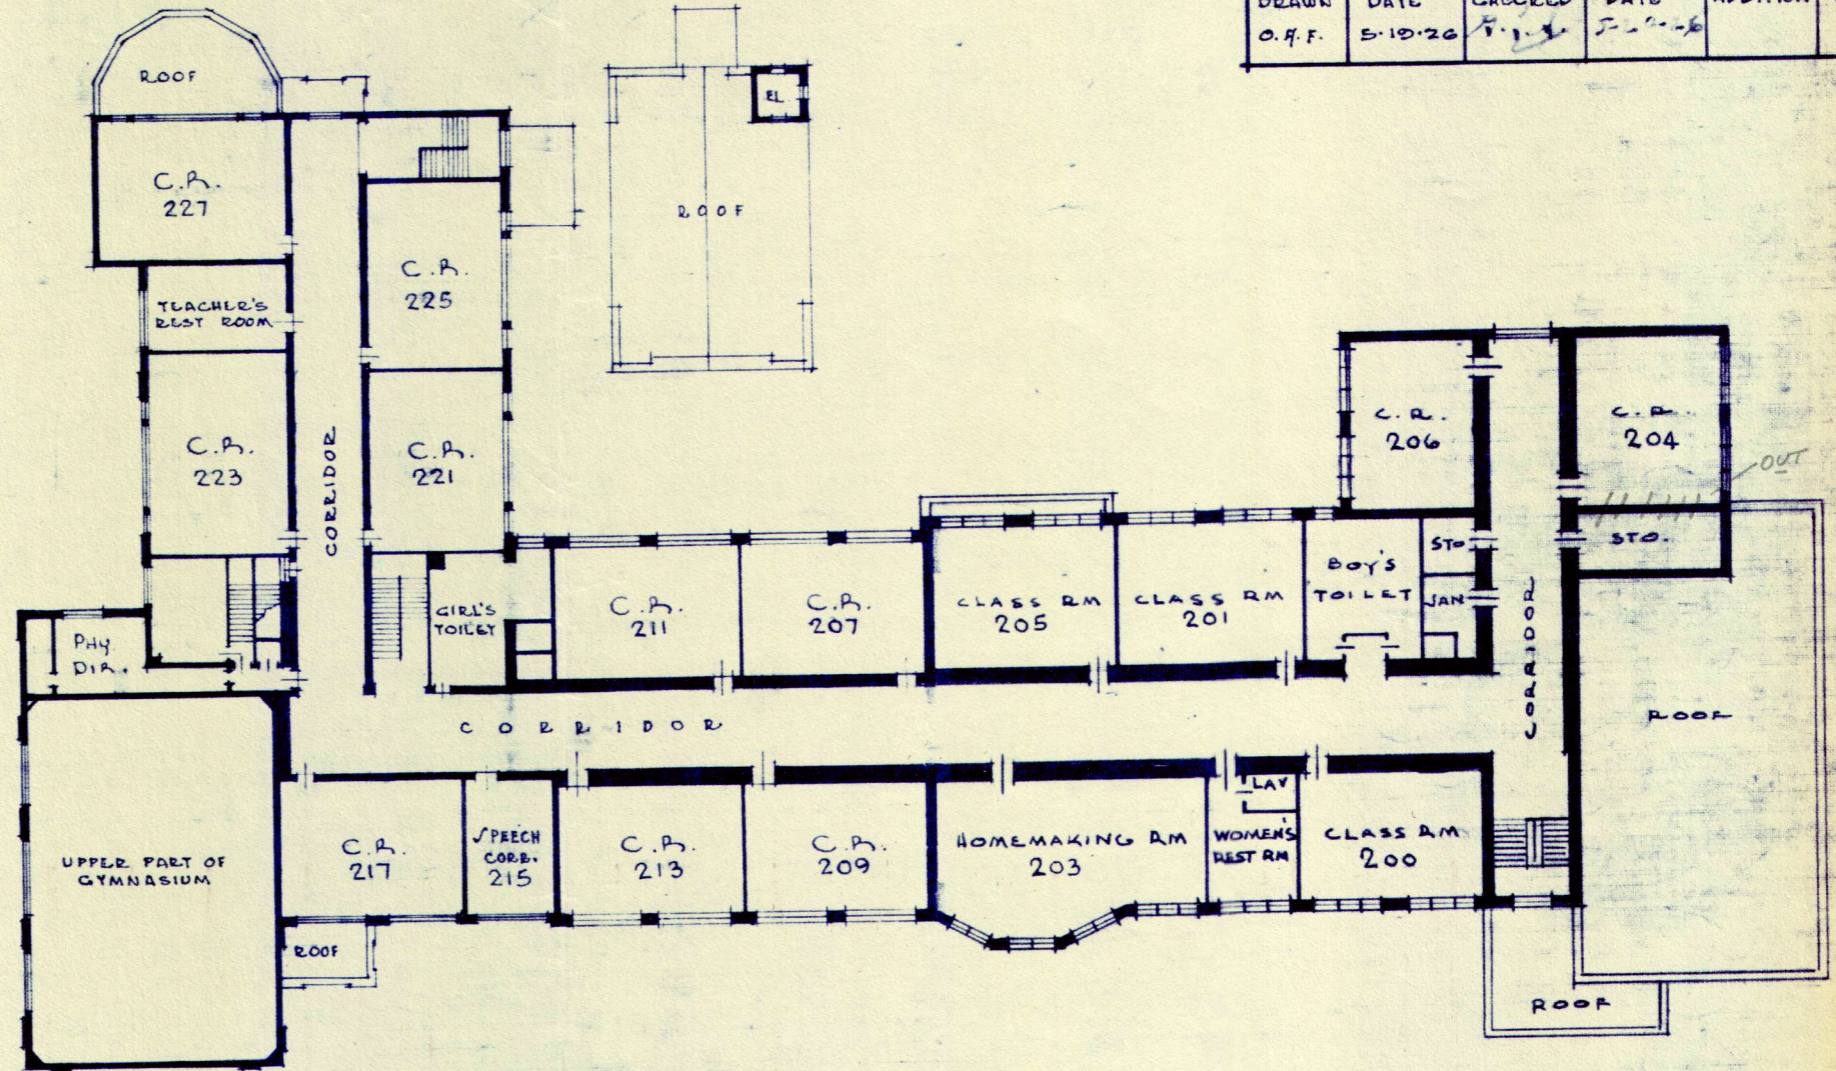

SECOND FLOOR PLAN

SCALE 1/32" = 1'-0"