


# KOSCIUSKO SCHOOL

DEPT. OF ARCHITECTURAL PLANNING  
BOARD OF EDUCATION  
DETROIT, MICHIGAN

DRAWN	DATE	CHECKED	DATE	APPROVED	DATE
R.N.					

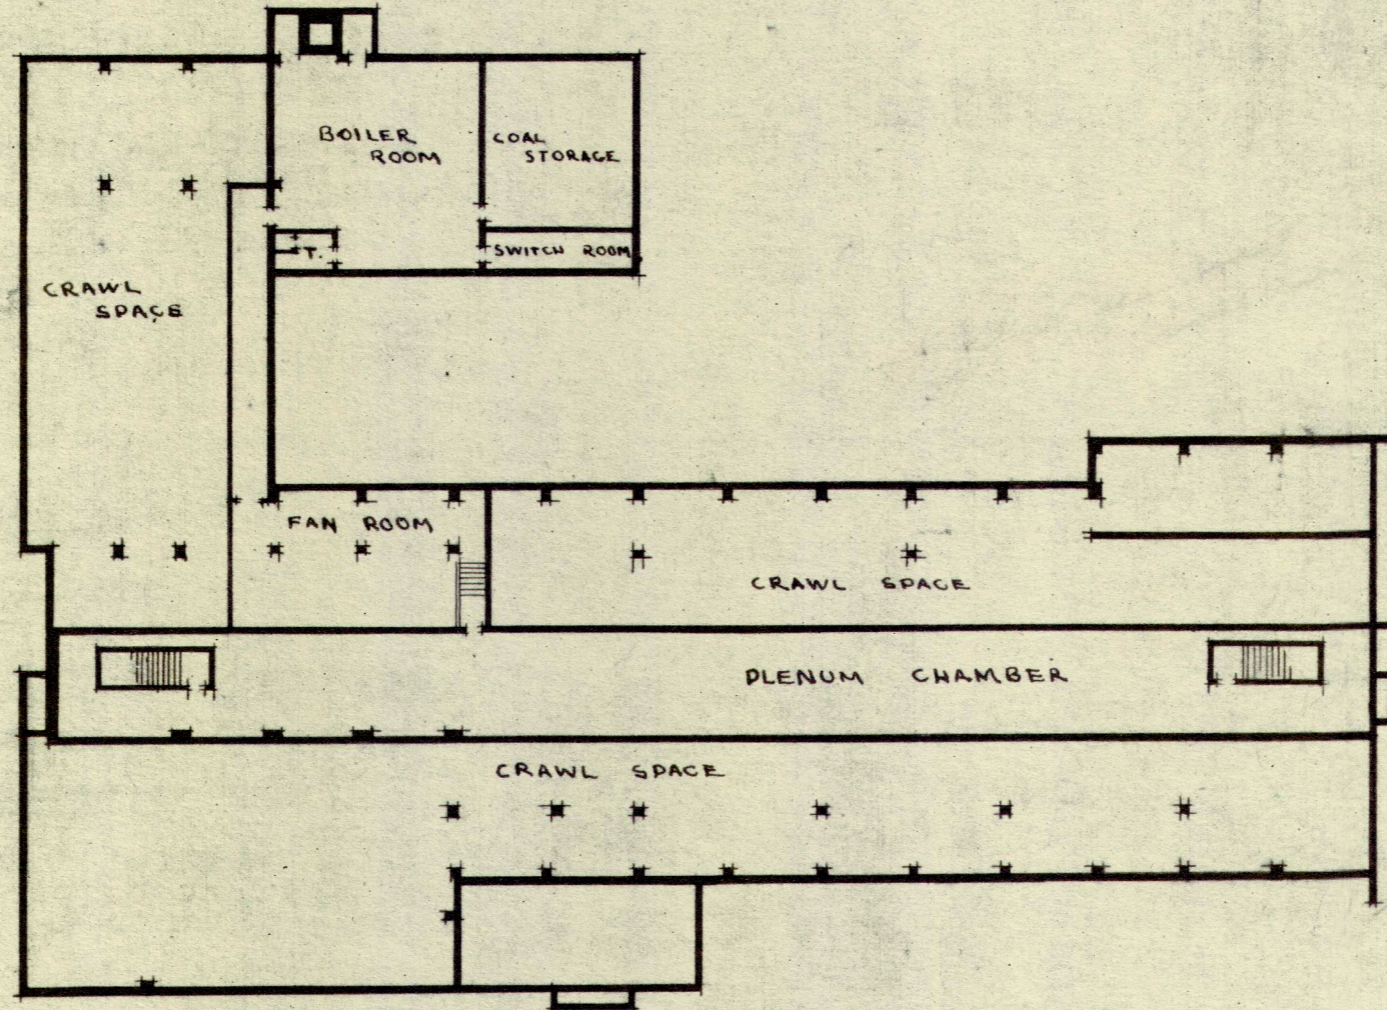


BASEMENT PLAN

SCALE: 1" = 32'

# KOSCIUSKO SCHOOL

DEPT. OF ARCHITECTURAL PLANNING  
BOARD OF EDUCATION  
DETROIT, MICHIGAN

DRAWN	DATE	CHECKED	DATE	APPROVED	DATE
R.N.					

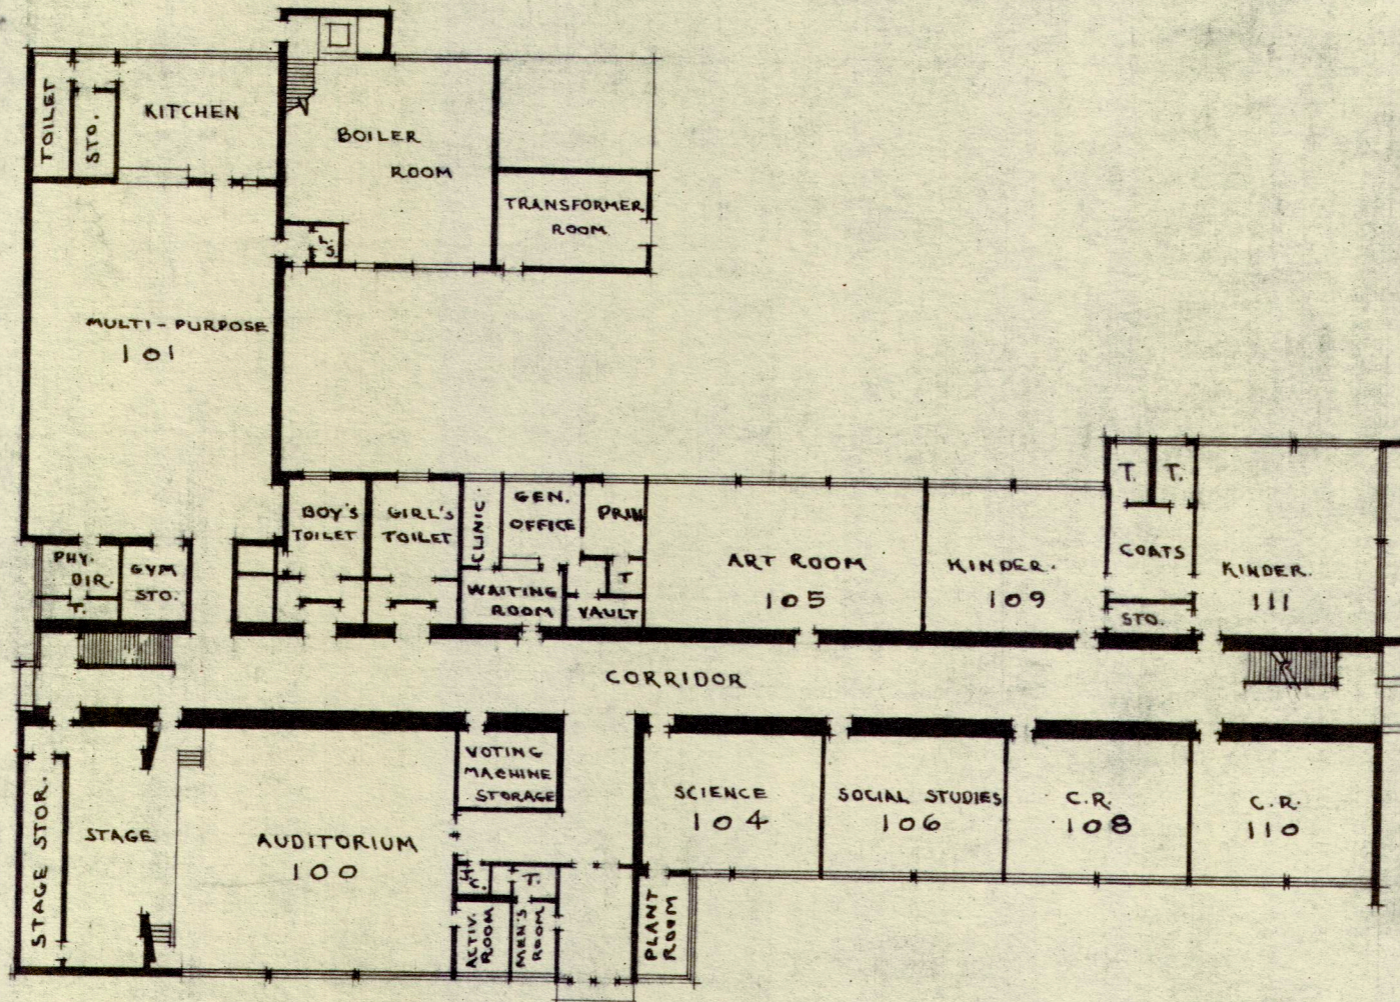


FIRST FLOOR PLAN SCALE: 1" = 32'

# KOSCIUSKO SCHOOL

DEPT. OF ARCHITECTURAL PLANNING  
BOARD OF EDUCATION  
DETROIT, MICHIGAN

DRAWN	DATE	CHECKED	DATE	APPROVED	DATE
R.N.					

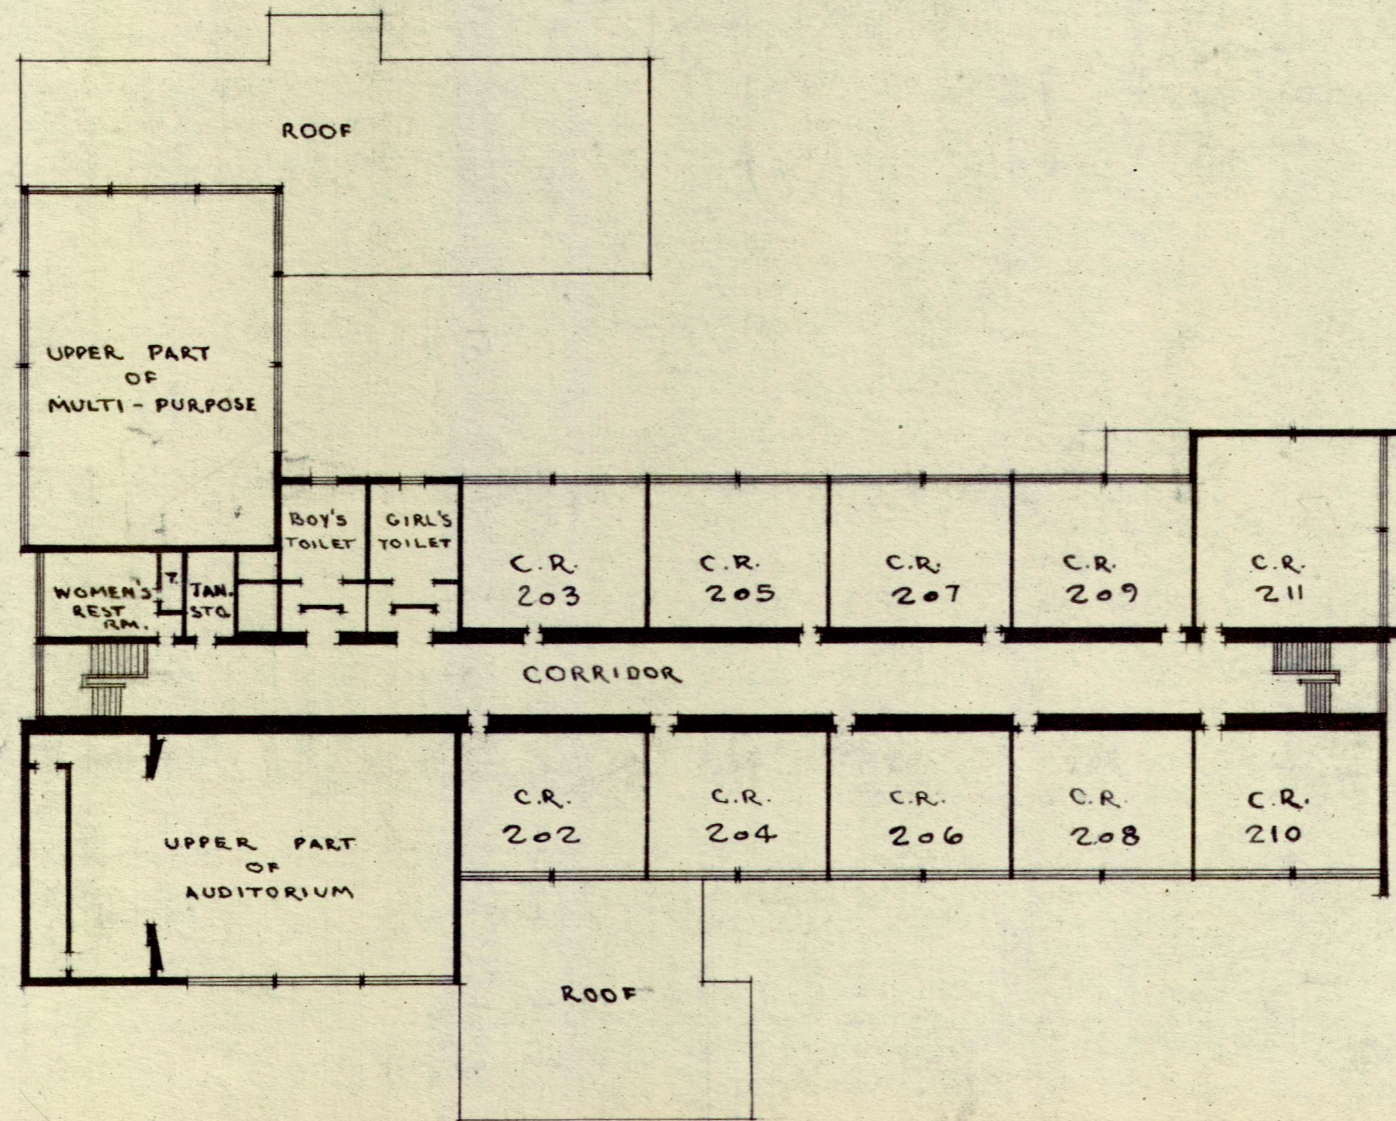

SECOND FLOOR PLAN

SCALE: 1" = 32'