


- HUBERT SCHOOL -
 BASEMENT PLAN
 SCALE 1/8" = 1'-0"

ARCHITECTURAL PLANNING DEPT.
 BOARD OF EDUCATION
 DETROIT, MICHIGAN


DRAWN	DATE	CHK'D	DATE	APP'D	DATE
D.C.	1/8/50				

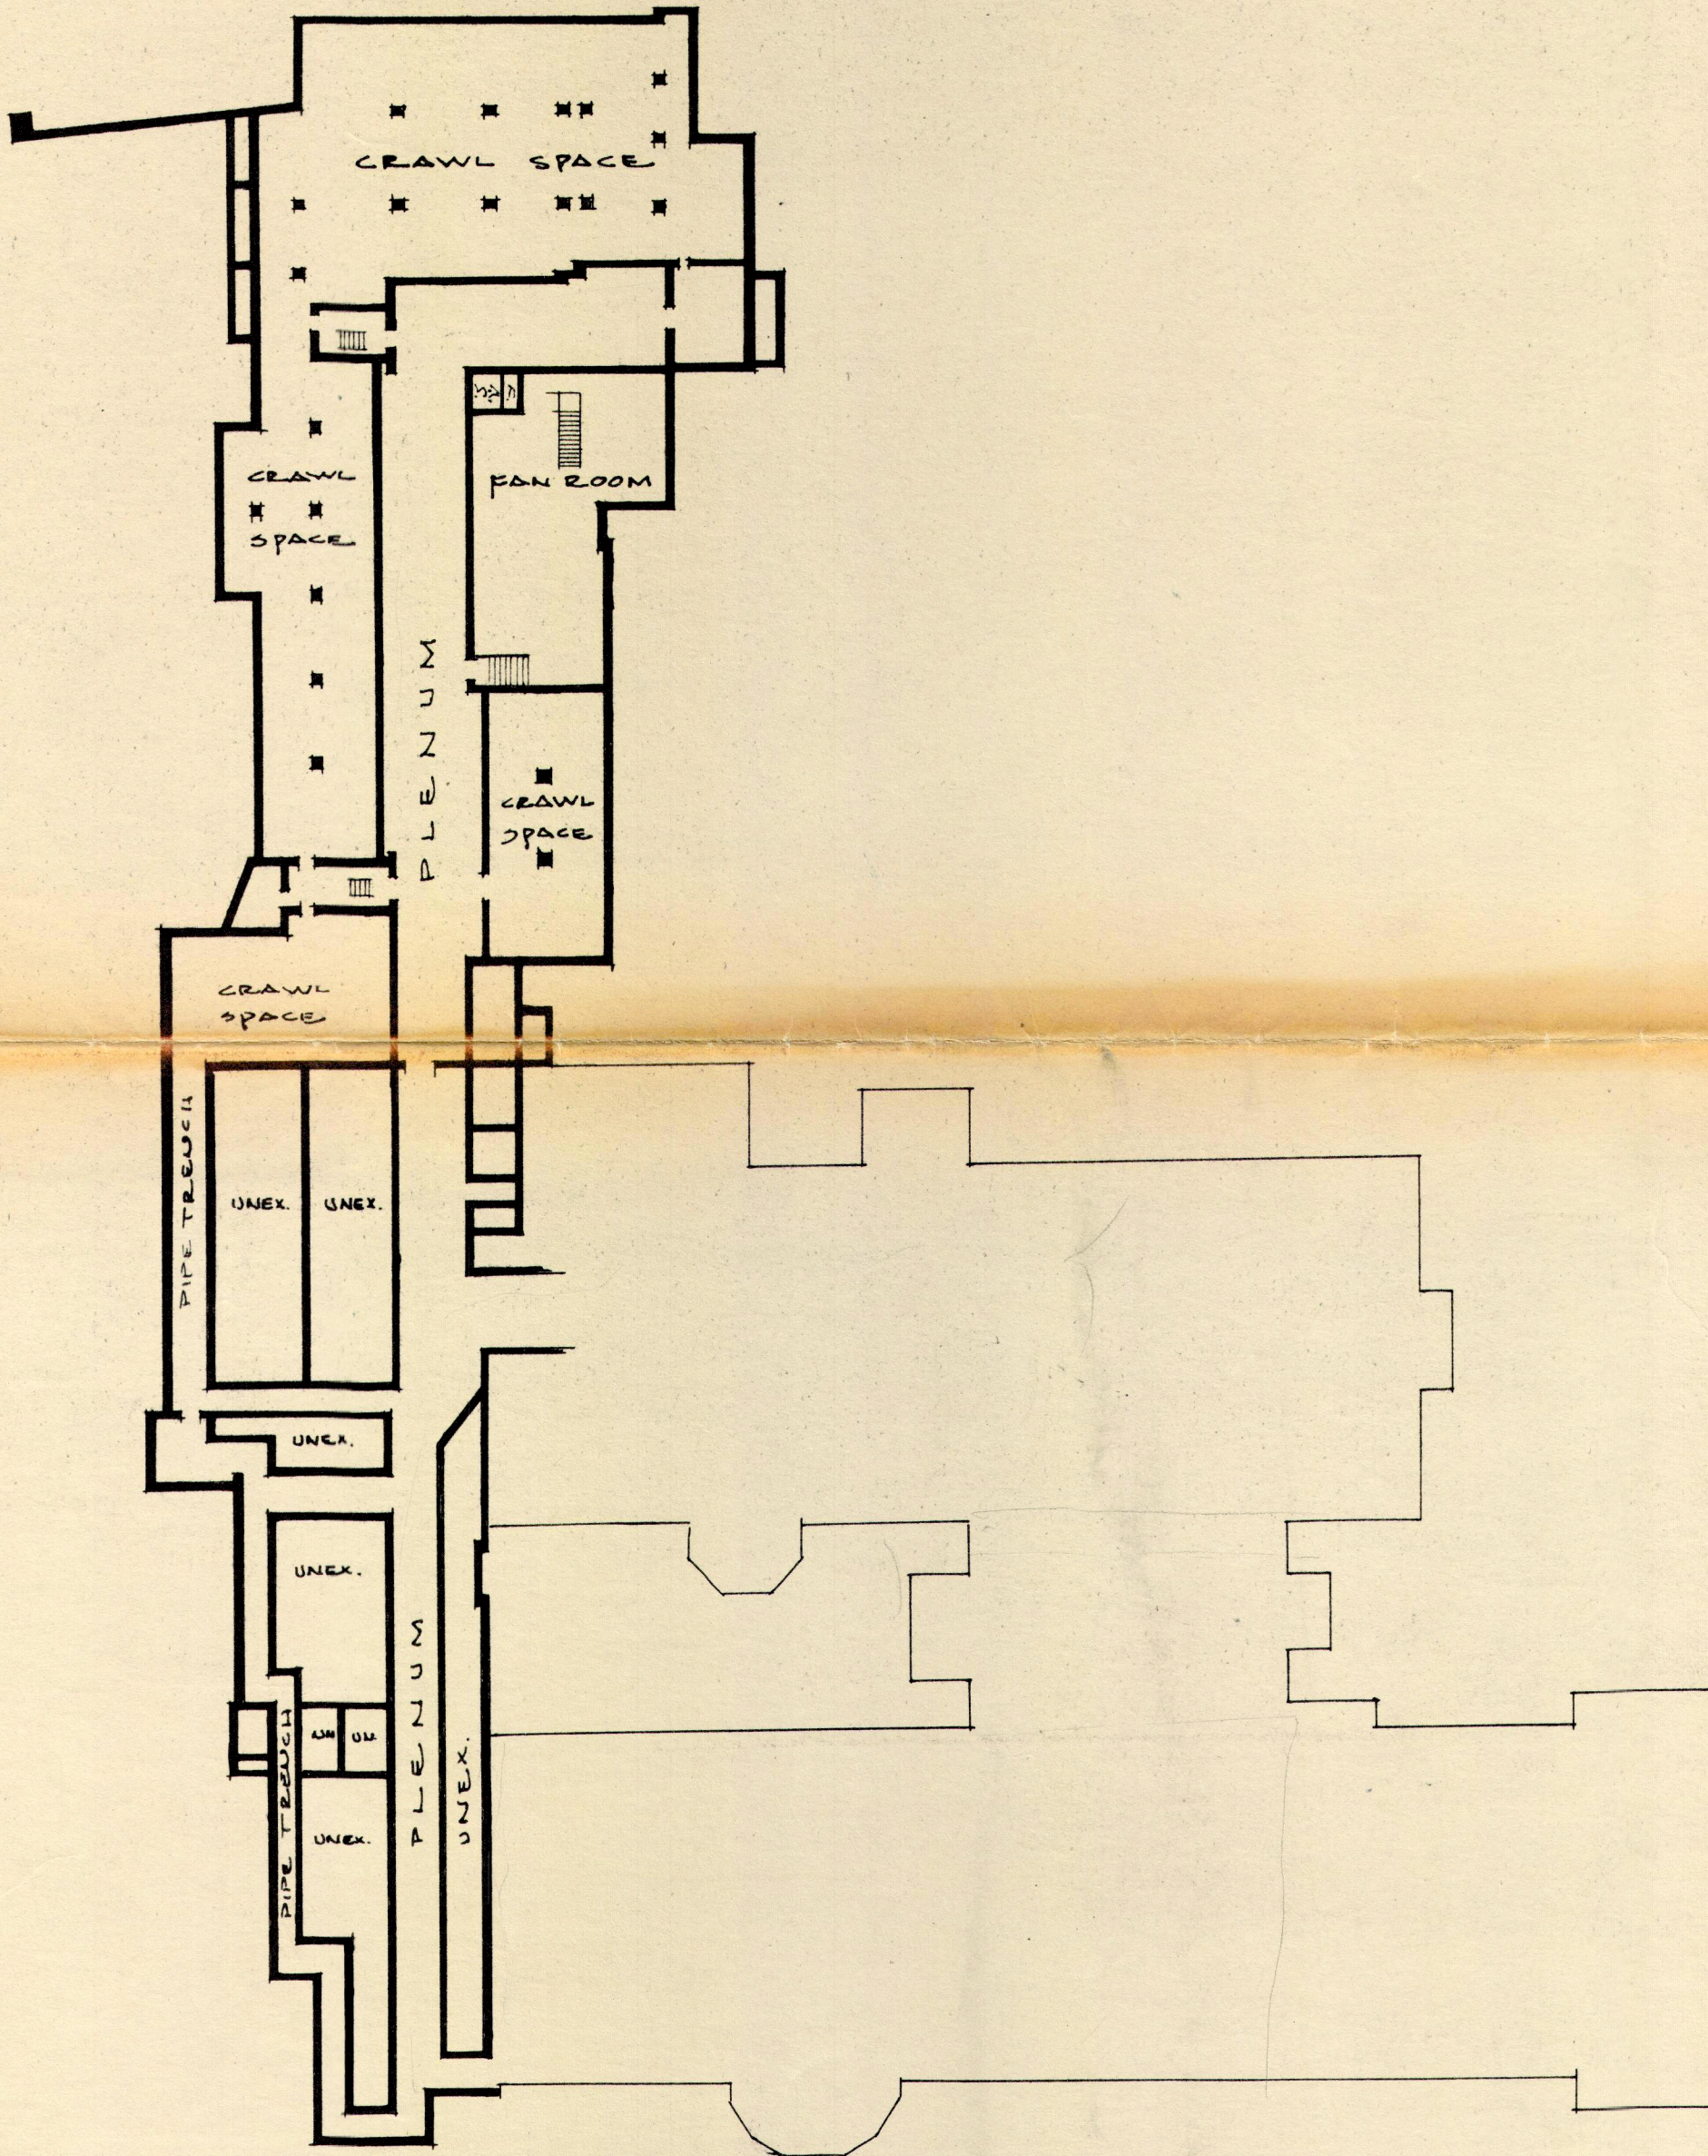

HUBERT SCHOOL
FIRST FLOOR PLAN
SCALE 1/8" = 1'-0"

ARCHITECTURAL PLANNING DEPT.
BOARD OF EDUCATION
DETROIT, MICHIGAN

DRAWN	DATE	CHK'D	DATE	APPR'D	DATE
D.C.	7/8/54				

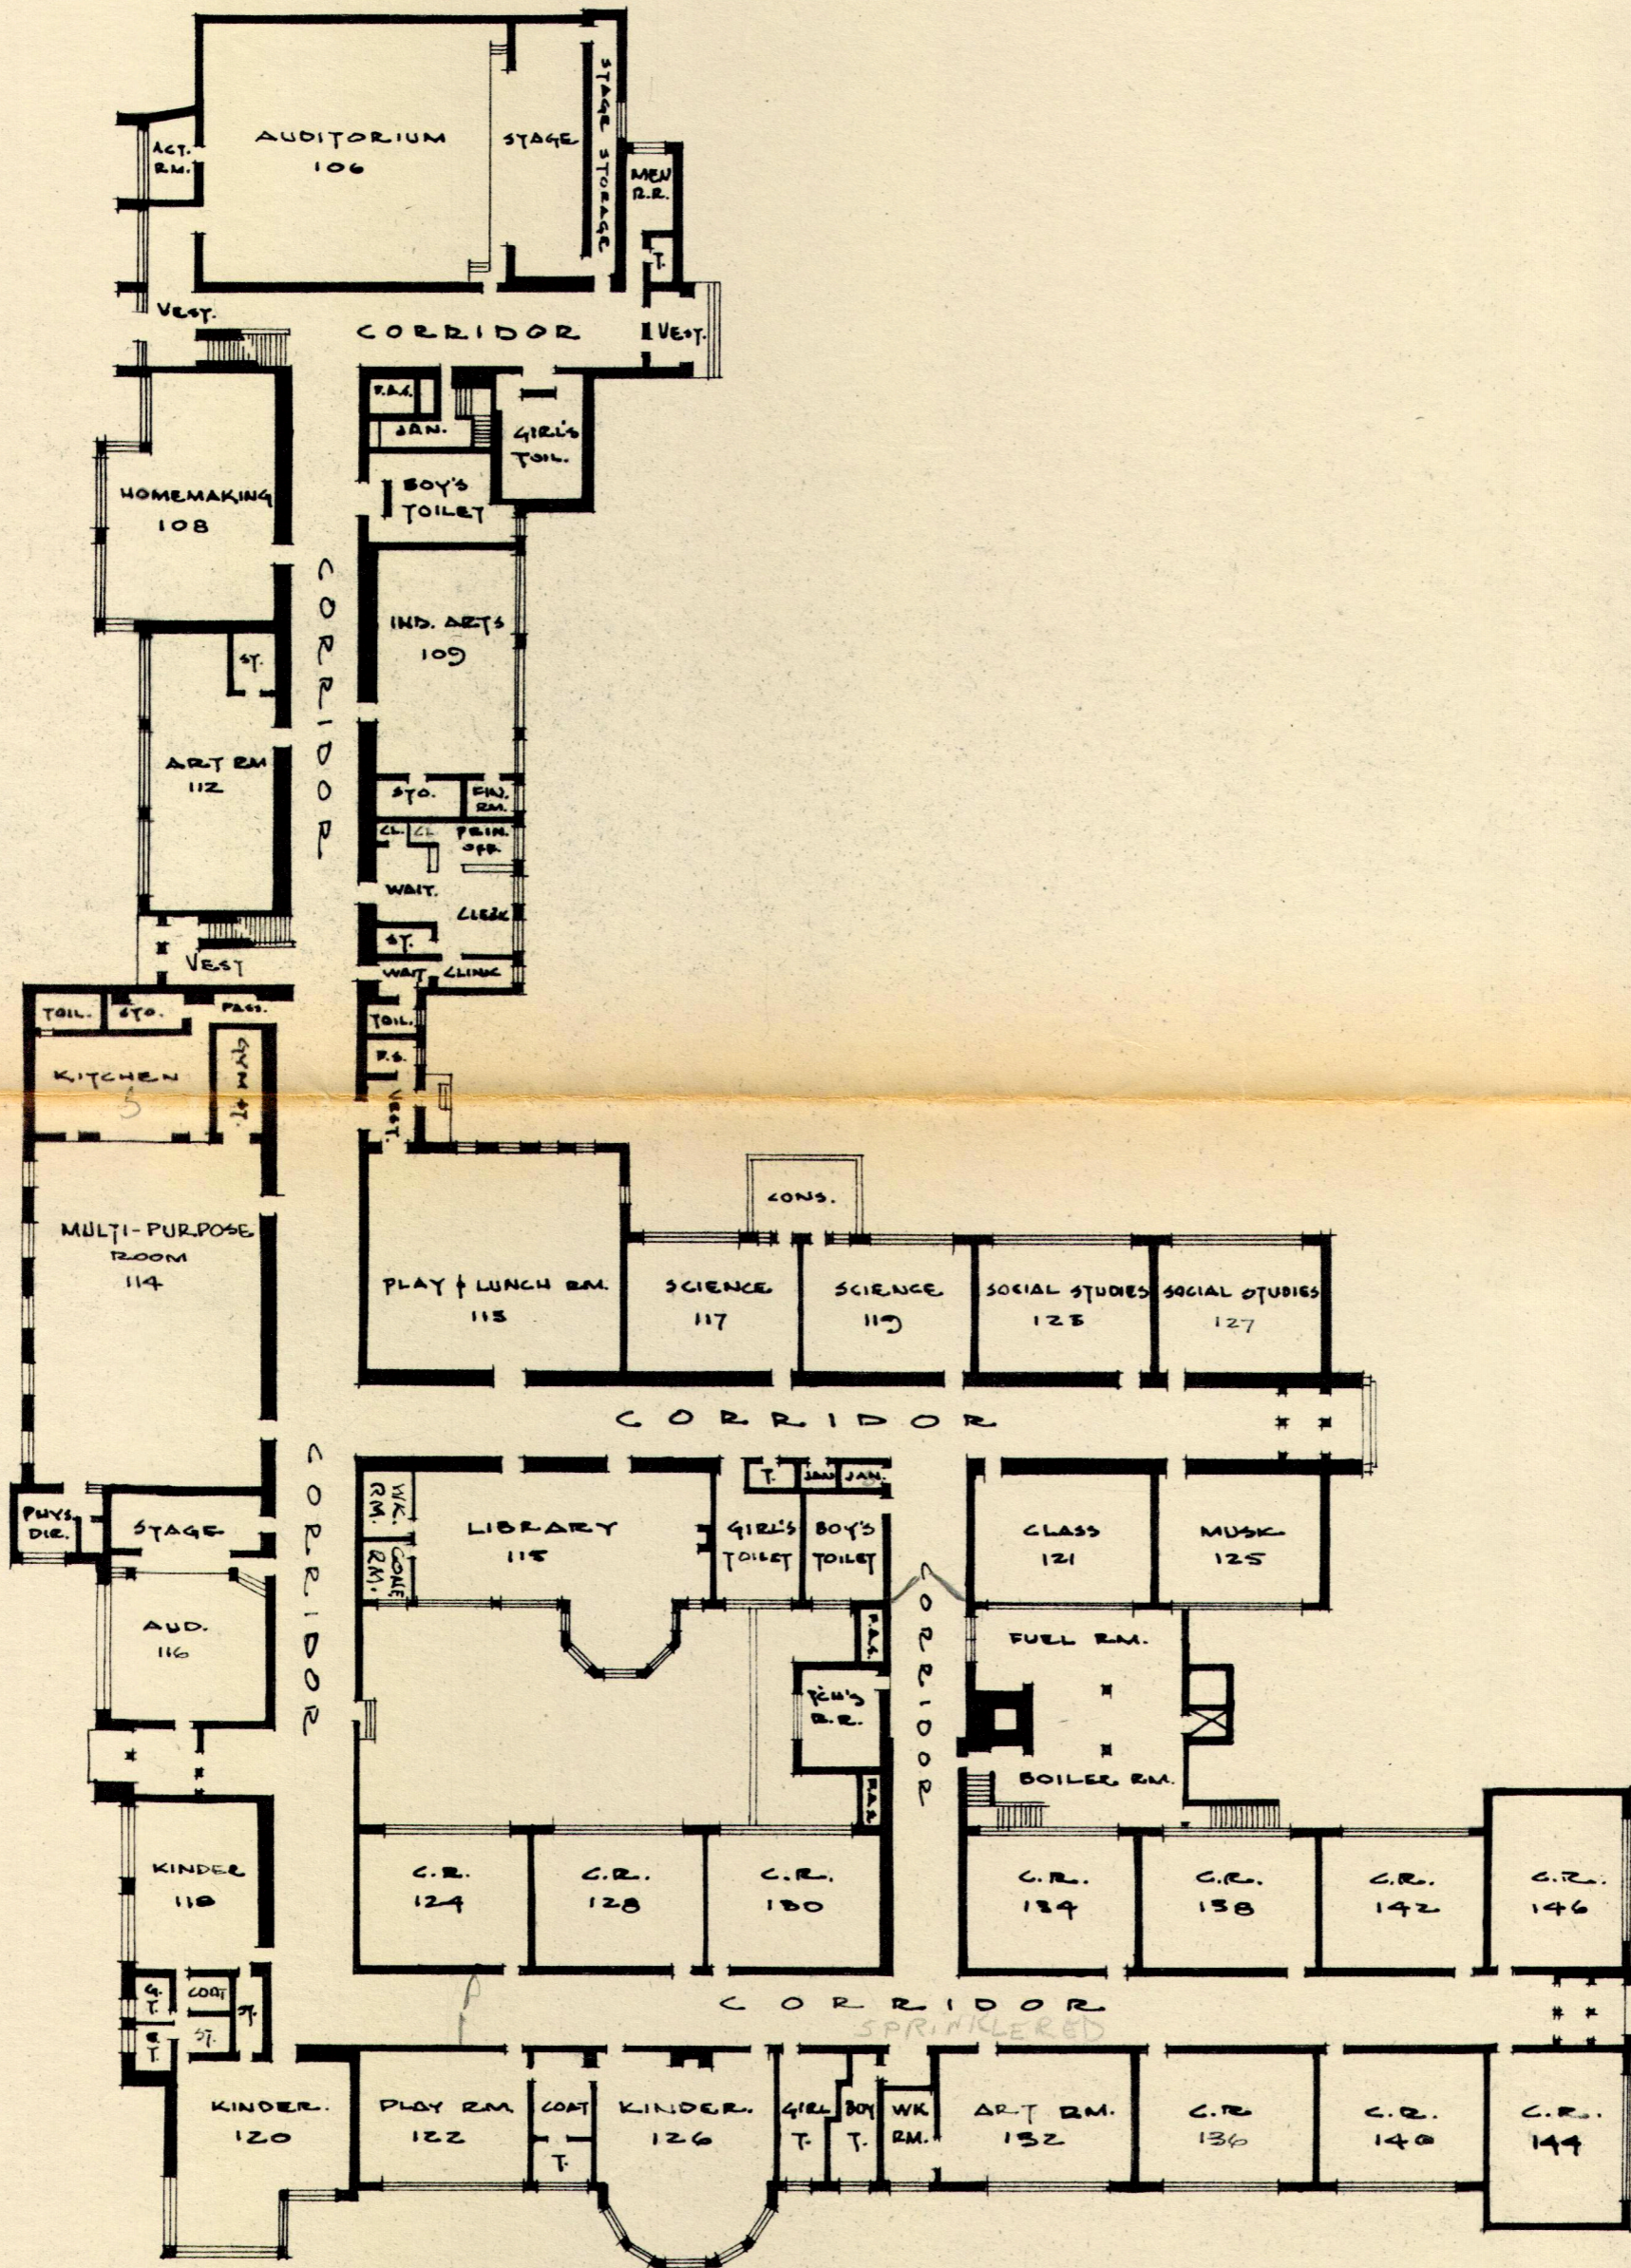

HUBERT SCHOOL
SECOND FLOOR PLAN

Scale 1/32" = 1'-0"

ARCHITECTURAL PLANNING DEPT.
BOARD OF EDUCATION
DETROIT, MICHIGAN

DRAWN	DATE	CHK'D	DATE	APP'VD	DATE
DC.	1/8/54				

