


° WASHINGTON SCHOOL °
 ° BASEMENT °
 PLAN
 SCALE: 1" = 32'-0"

° WASHINGTON SCHOOL °		DEPT. of ARCHITECTURAL ENGINEERING		BOARD of EDUCATION °	
DETROIT, MICH.		DETROIT, MICH.		DETROIT, MICH.	
DRAWN	DATE	CHECKED	DATE	APPROVED	DATE
<i>[Signature]</i>	9/27/29				

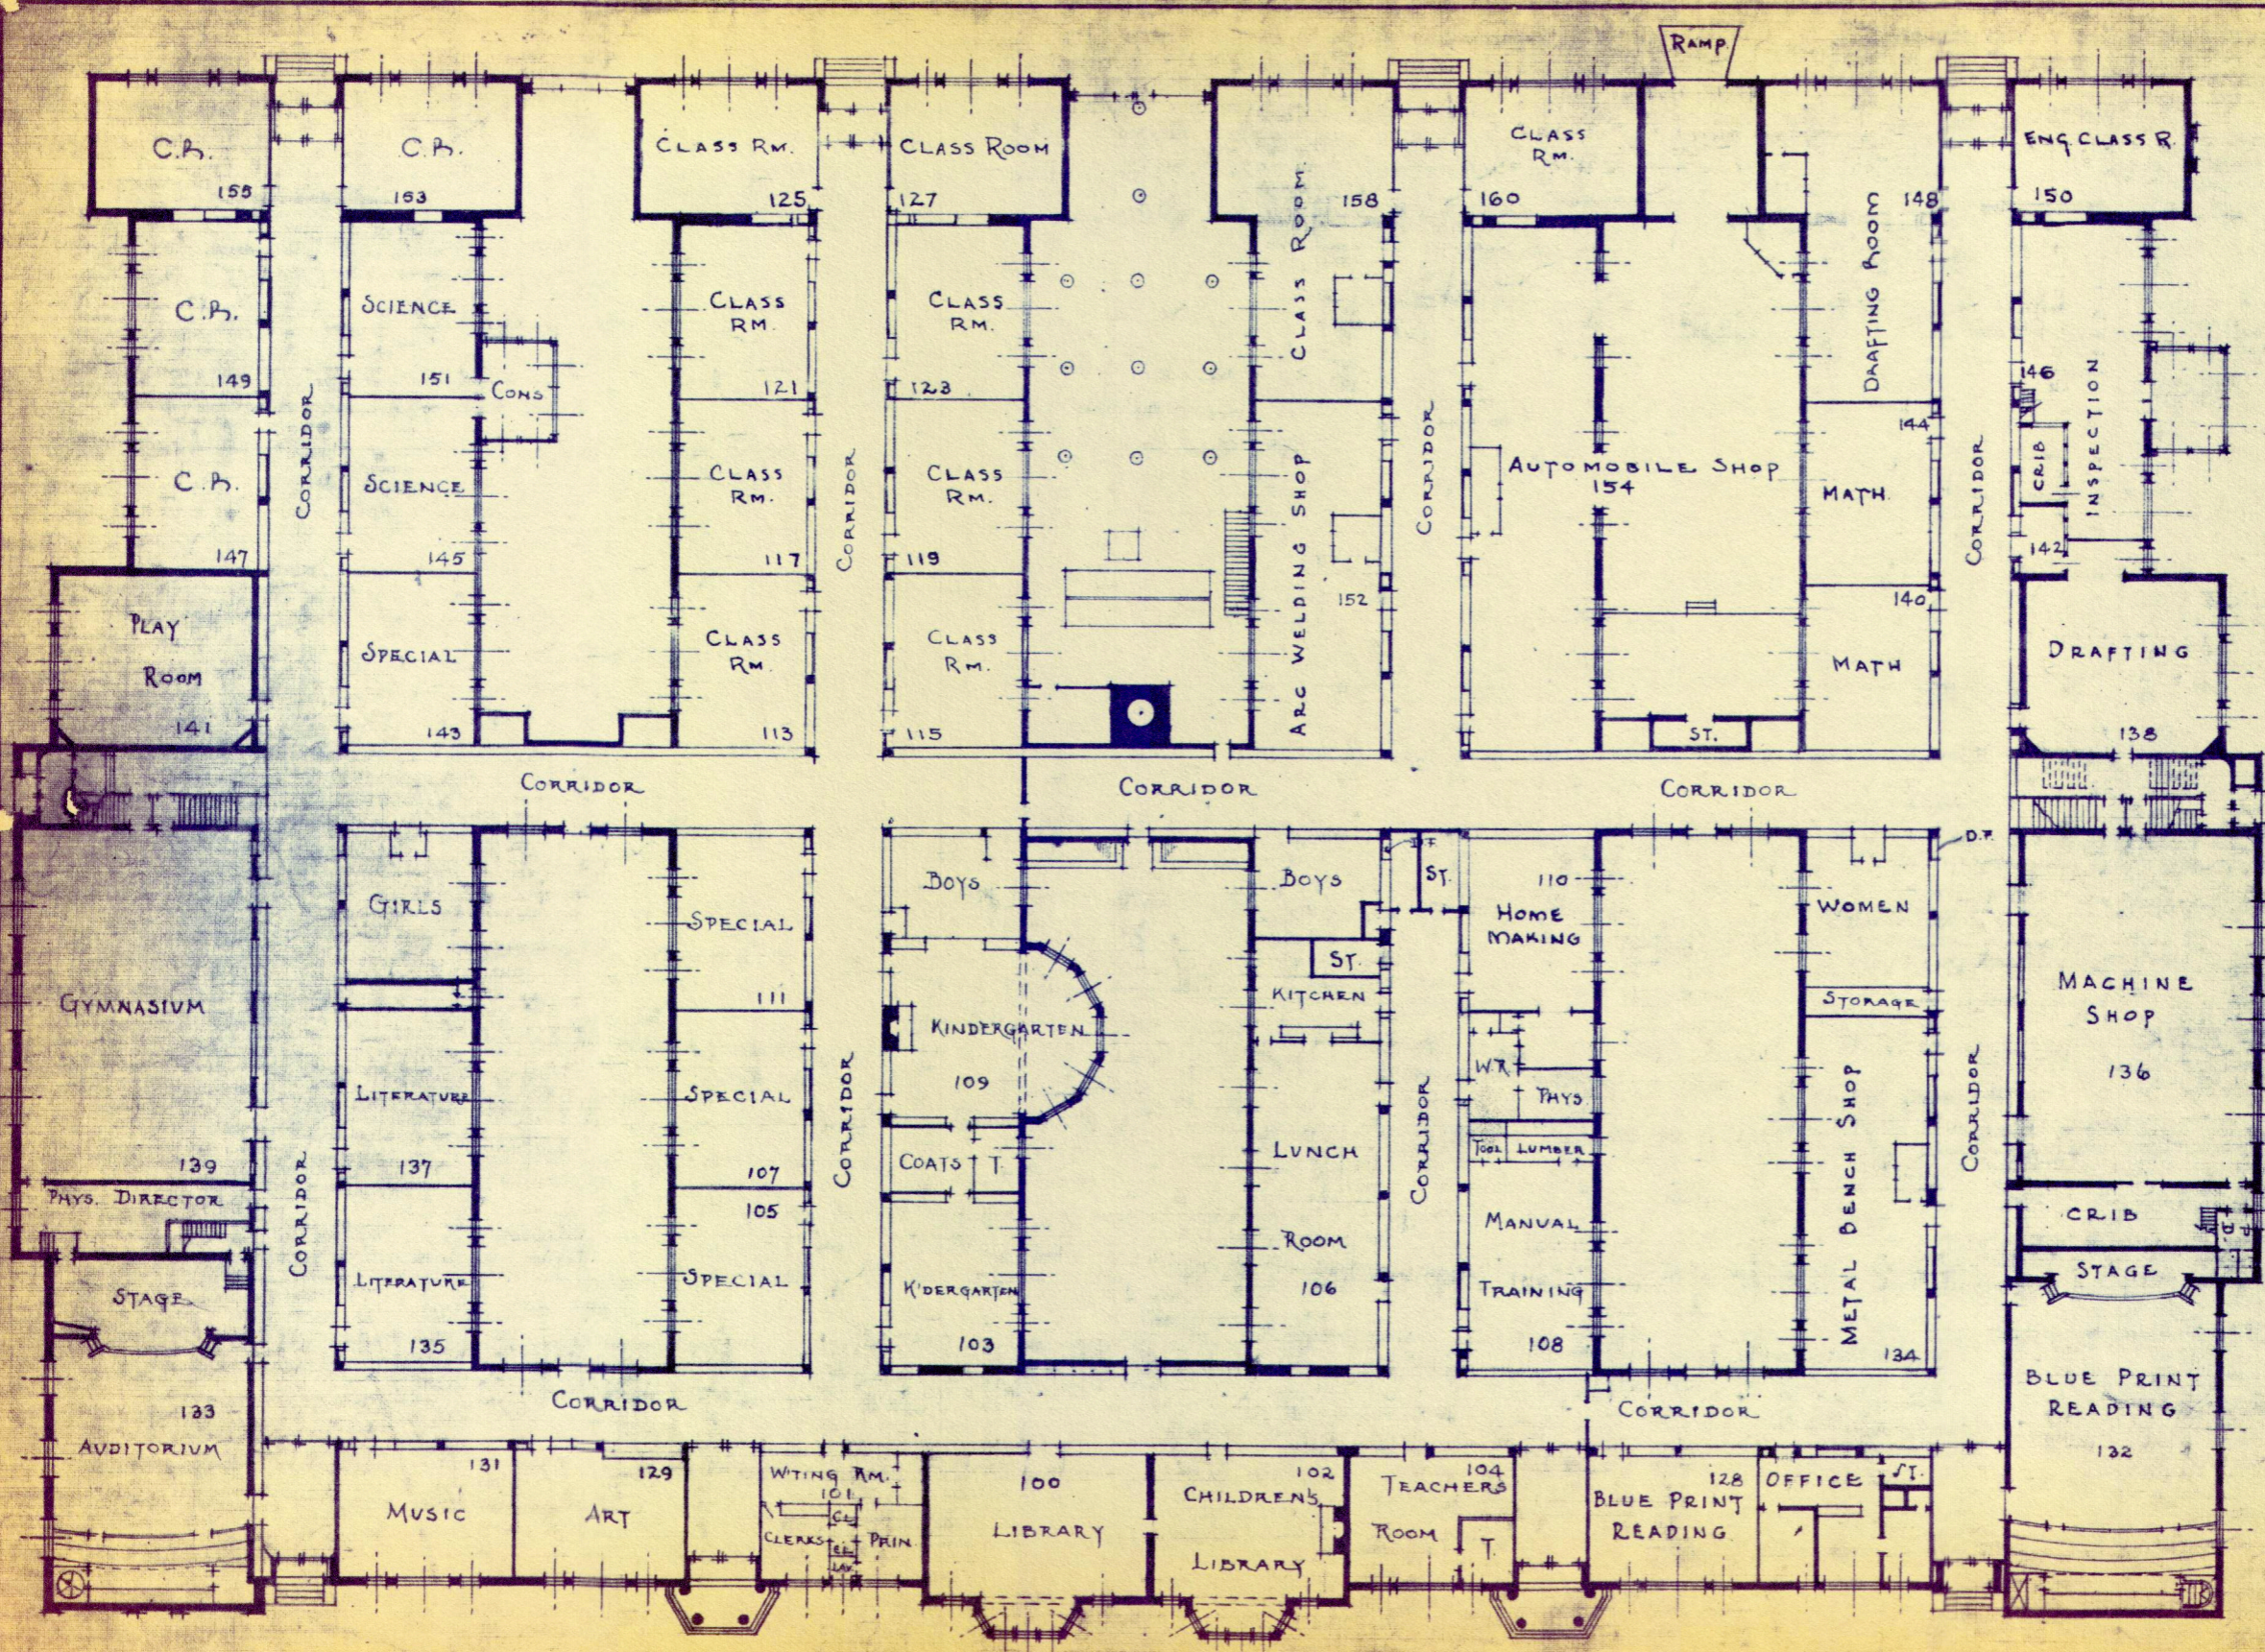



CORRECTED 10-14-42

WASHINGTON SCHOOL
 DEPT. OF ARCHITECTURAL ENGINEERING
 BOARD OF EDUCATION
 DETROIT, MICH.

DRAWN	DATE	CHECKED	DATE	APPROVED	DATE
J.S.	9-19-24				

• FIRST FLOOR PLAN •
 SCALE: 1/8" = 32'-0"

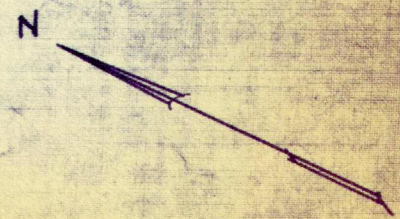

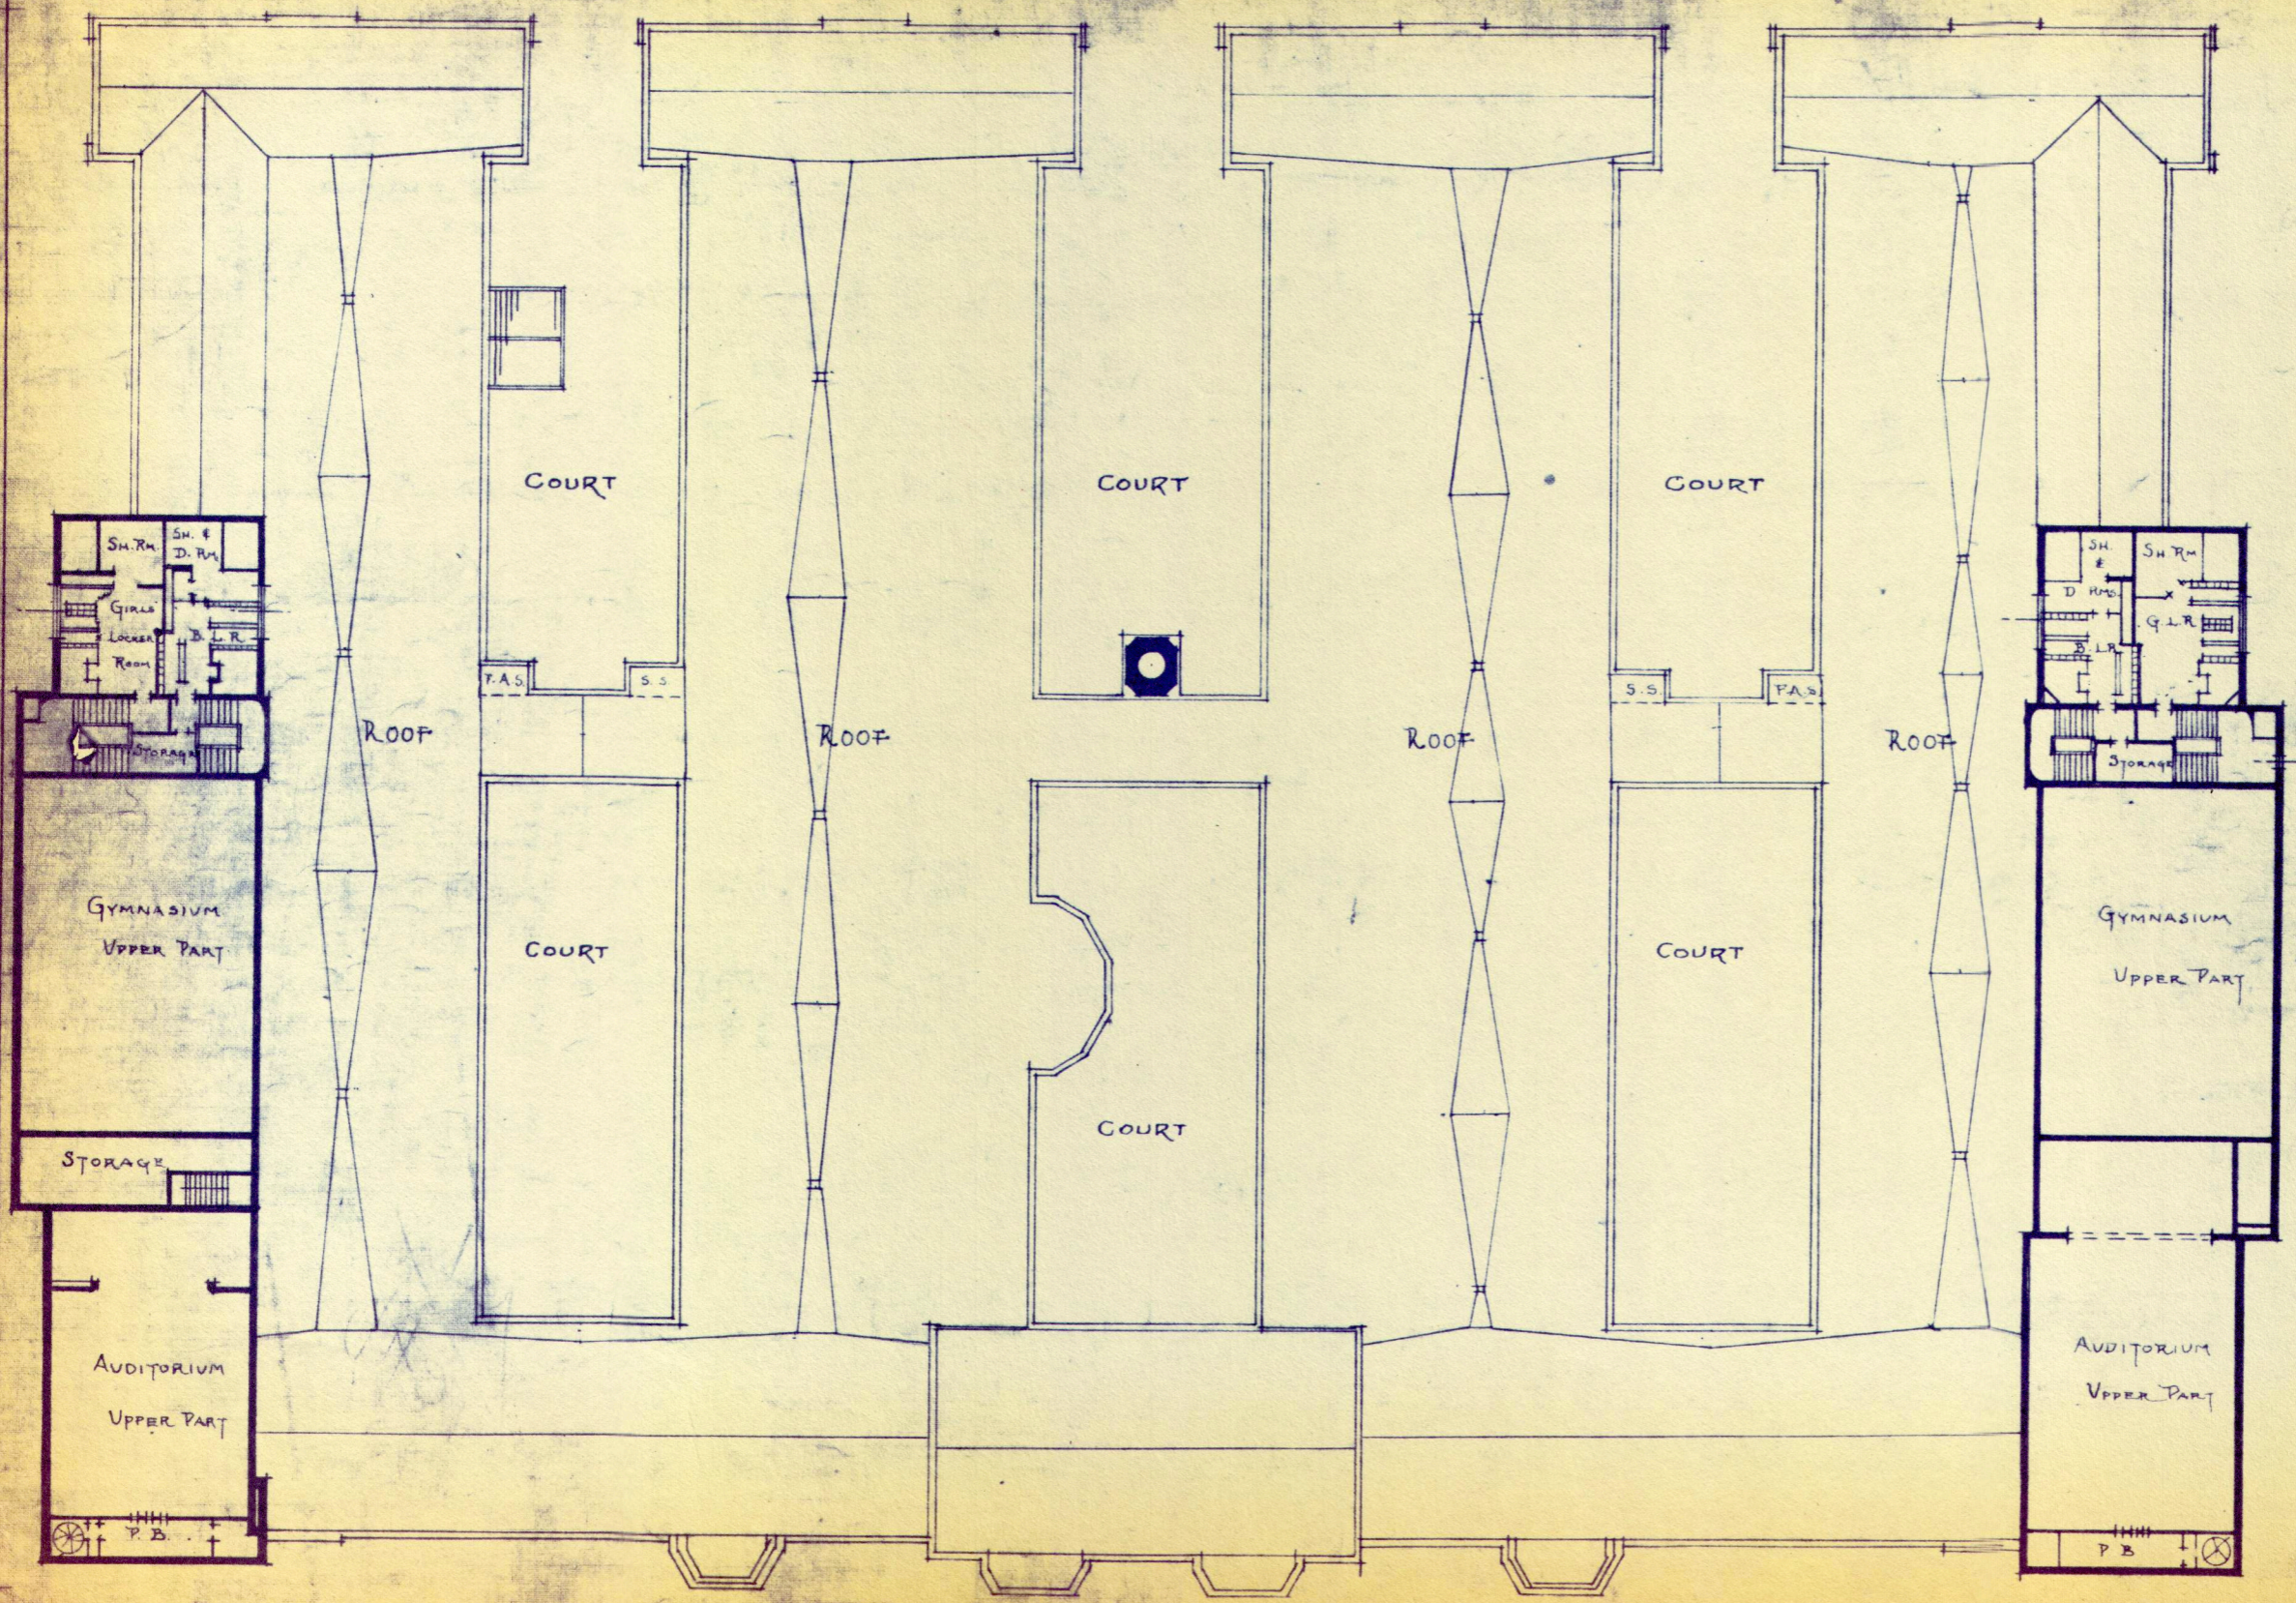

WASHINGTON SCHOOL

DEPT. of ARCHITECTURAL ENGINEERING
 BOARD of EDUCATION
 DETROIT, MICH.

DRAWN	DATE	CHECKED	DATE	APPROVED	DATE
<i>J. S.</i>	9-22-24				