


RUTHRUFF SCHOOL

DEPT. OF ARCHITECTURAL ENGINEERING
BOARD of EDUCATION
 DETROIT MICHIGAN

DRAWN	DATE	CHECKED	DATE	APPROVED	DATE
RHC	3-9-25	G. L. S.	4/16/25	G. L. S.	4/17/25

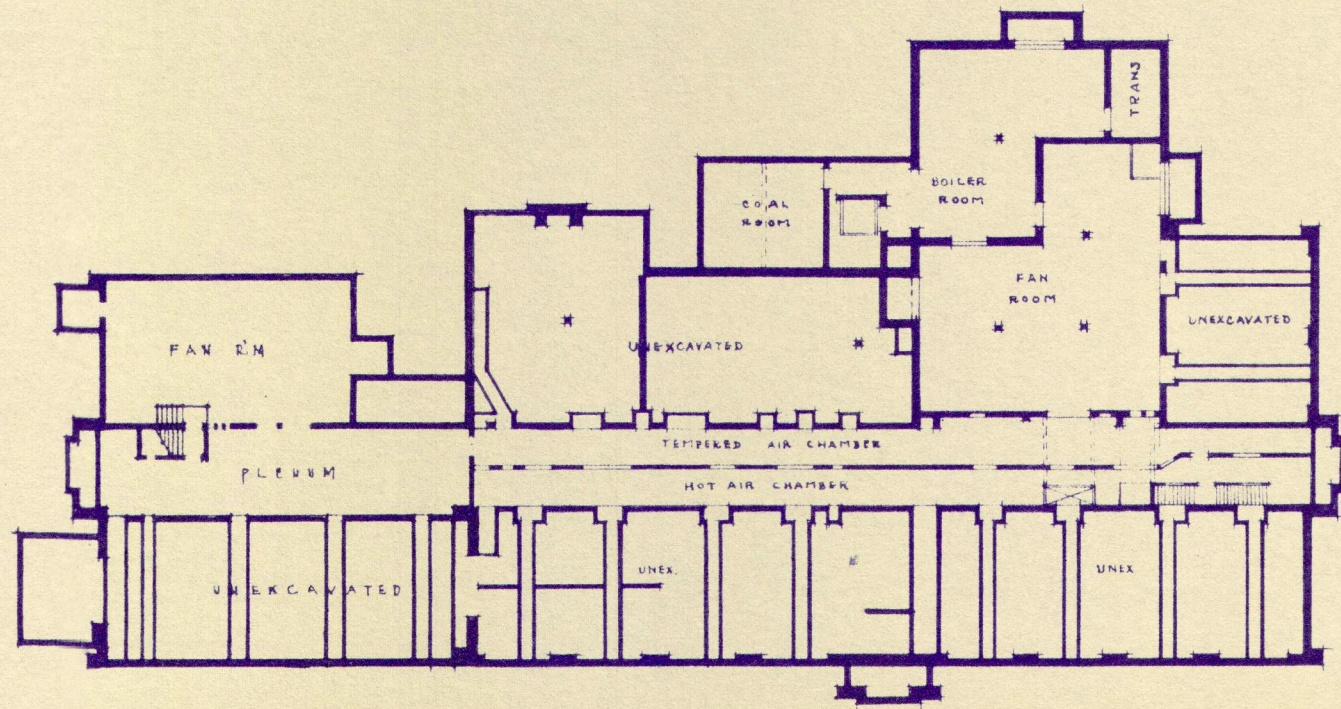



BASEMENT PLAN
 SCALE $\frac{1}{32}'' = 1'-0''$

RUTHRUFF SCHOOL

DEPT OF ARCHITECTURAL ENGINEERING

BOARD of EDUCATION
DETROIT MICHIGAN

DRAWN	DATE	CHECKED	DATE	APPROVED	DATE
R.H.C.	3-10-25	G. L. S. L.	4/16/25	G. L. S. L.	4/17/25

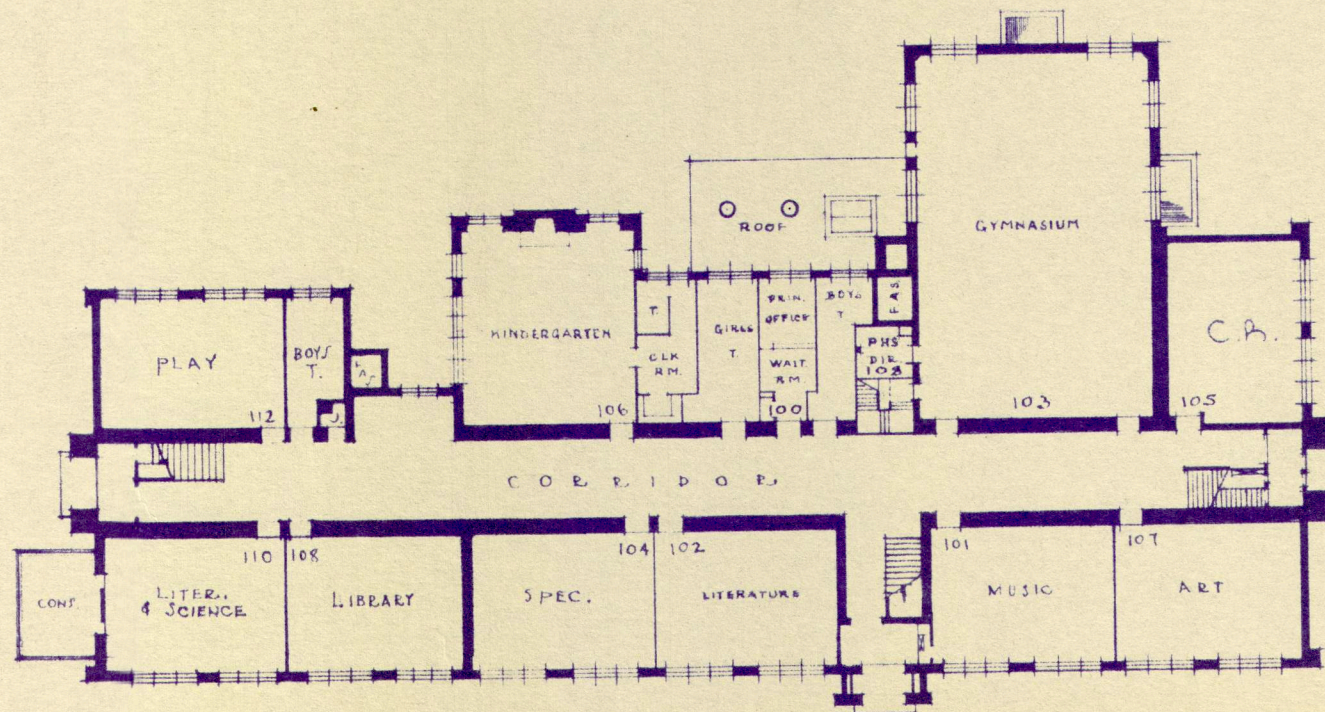 


FIRST FLOOR PLAN
SCALE $\frac{1}{32}'' = 1'-0''$

RUTHRUFF SCHOOL

DEPT OF ARCHITECTURAL ENGINEERING
BOARD OF EDUCATION
 DETROIT MICHIGAN

DRAWN	DATE	CHECKED	DATE	APPROVED	DATE
R.H.C.	3/22/25	G.L.S.	4/16/25	G.L.S.	4/17/25

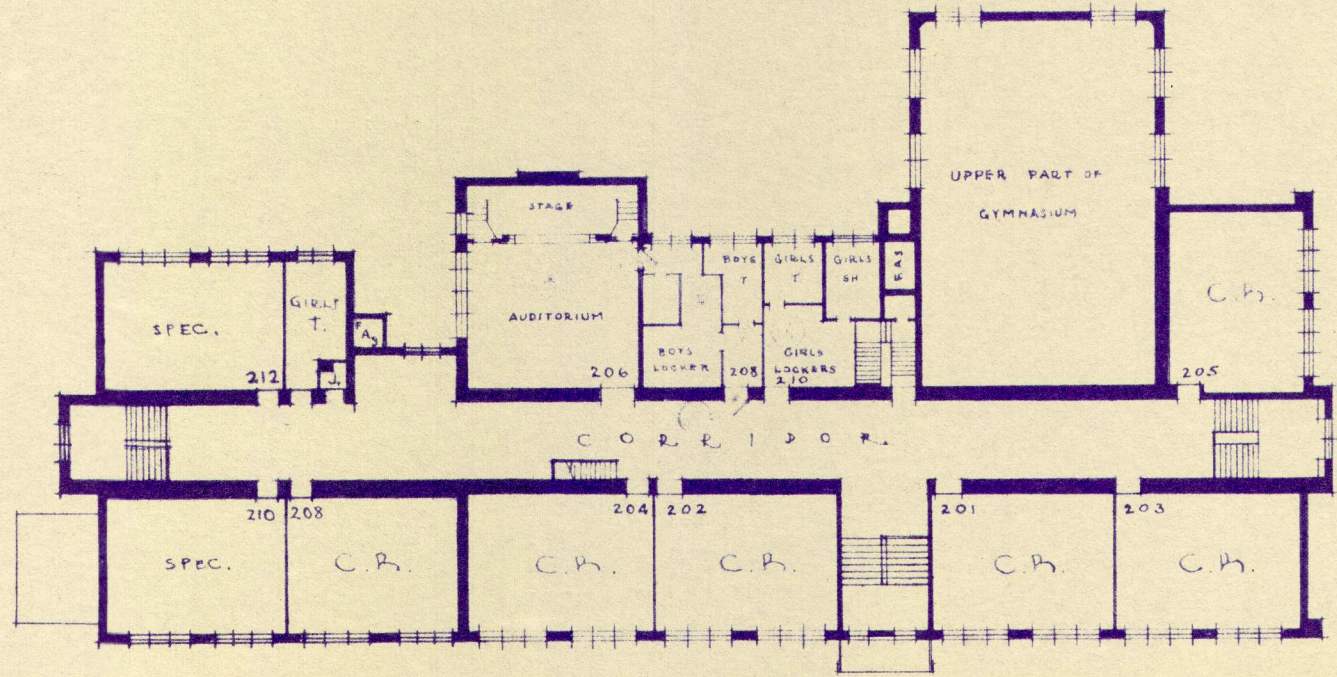

SECOND FLOOR PLAN
 SCALE 1/32" = 1'-0"

[Faint handwritten notes and annotations on the right side of the page, including dates and room numbers.]