


BURROUGHS INTERMEDIATE

DEPT OF ARCHITECTURAL ENGINEERING  
BOARD of EDUCATION  
DETROIT MICHIGAN


DRAWN	DATE	CHECKED	DATE	APPROVED	DATE
R. H. C.	2-28-25				

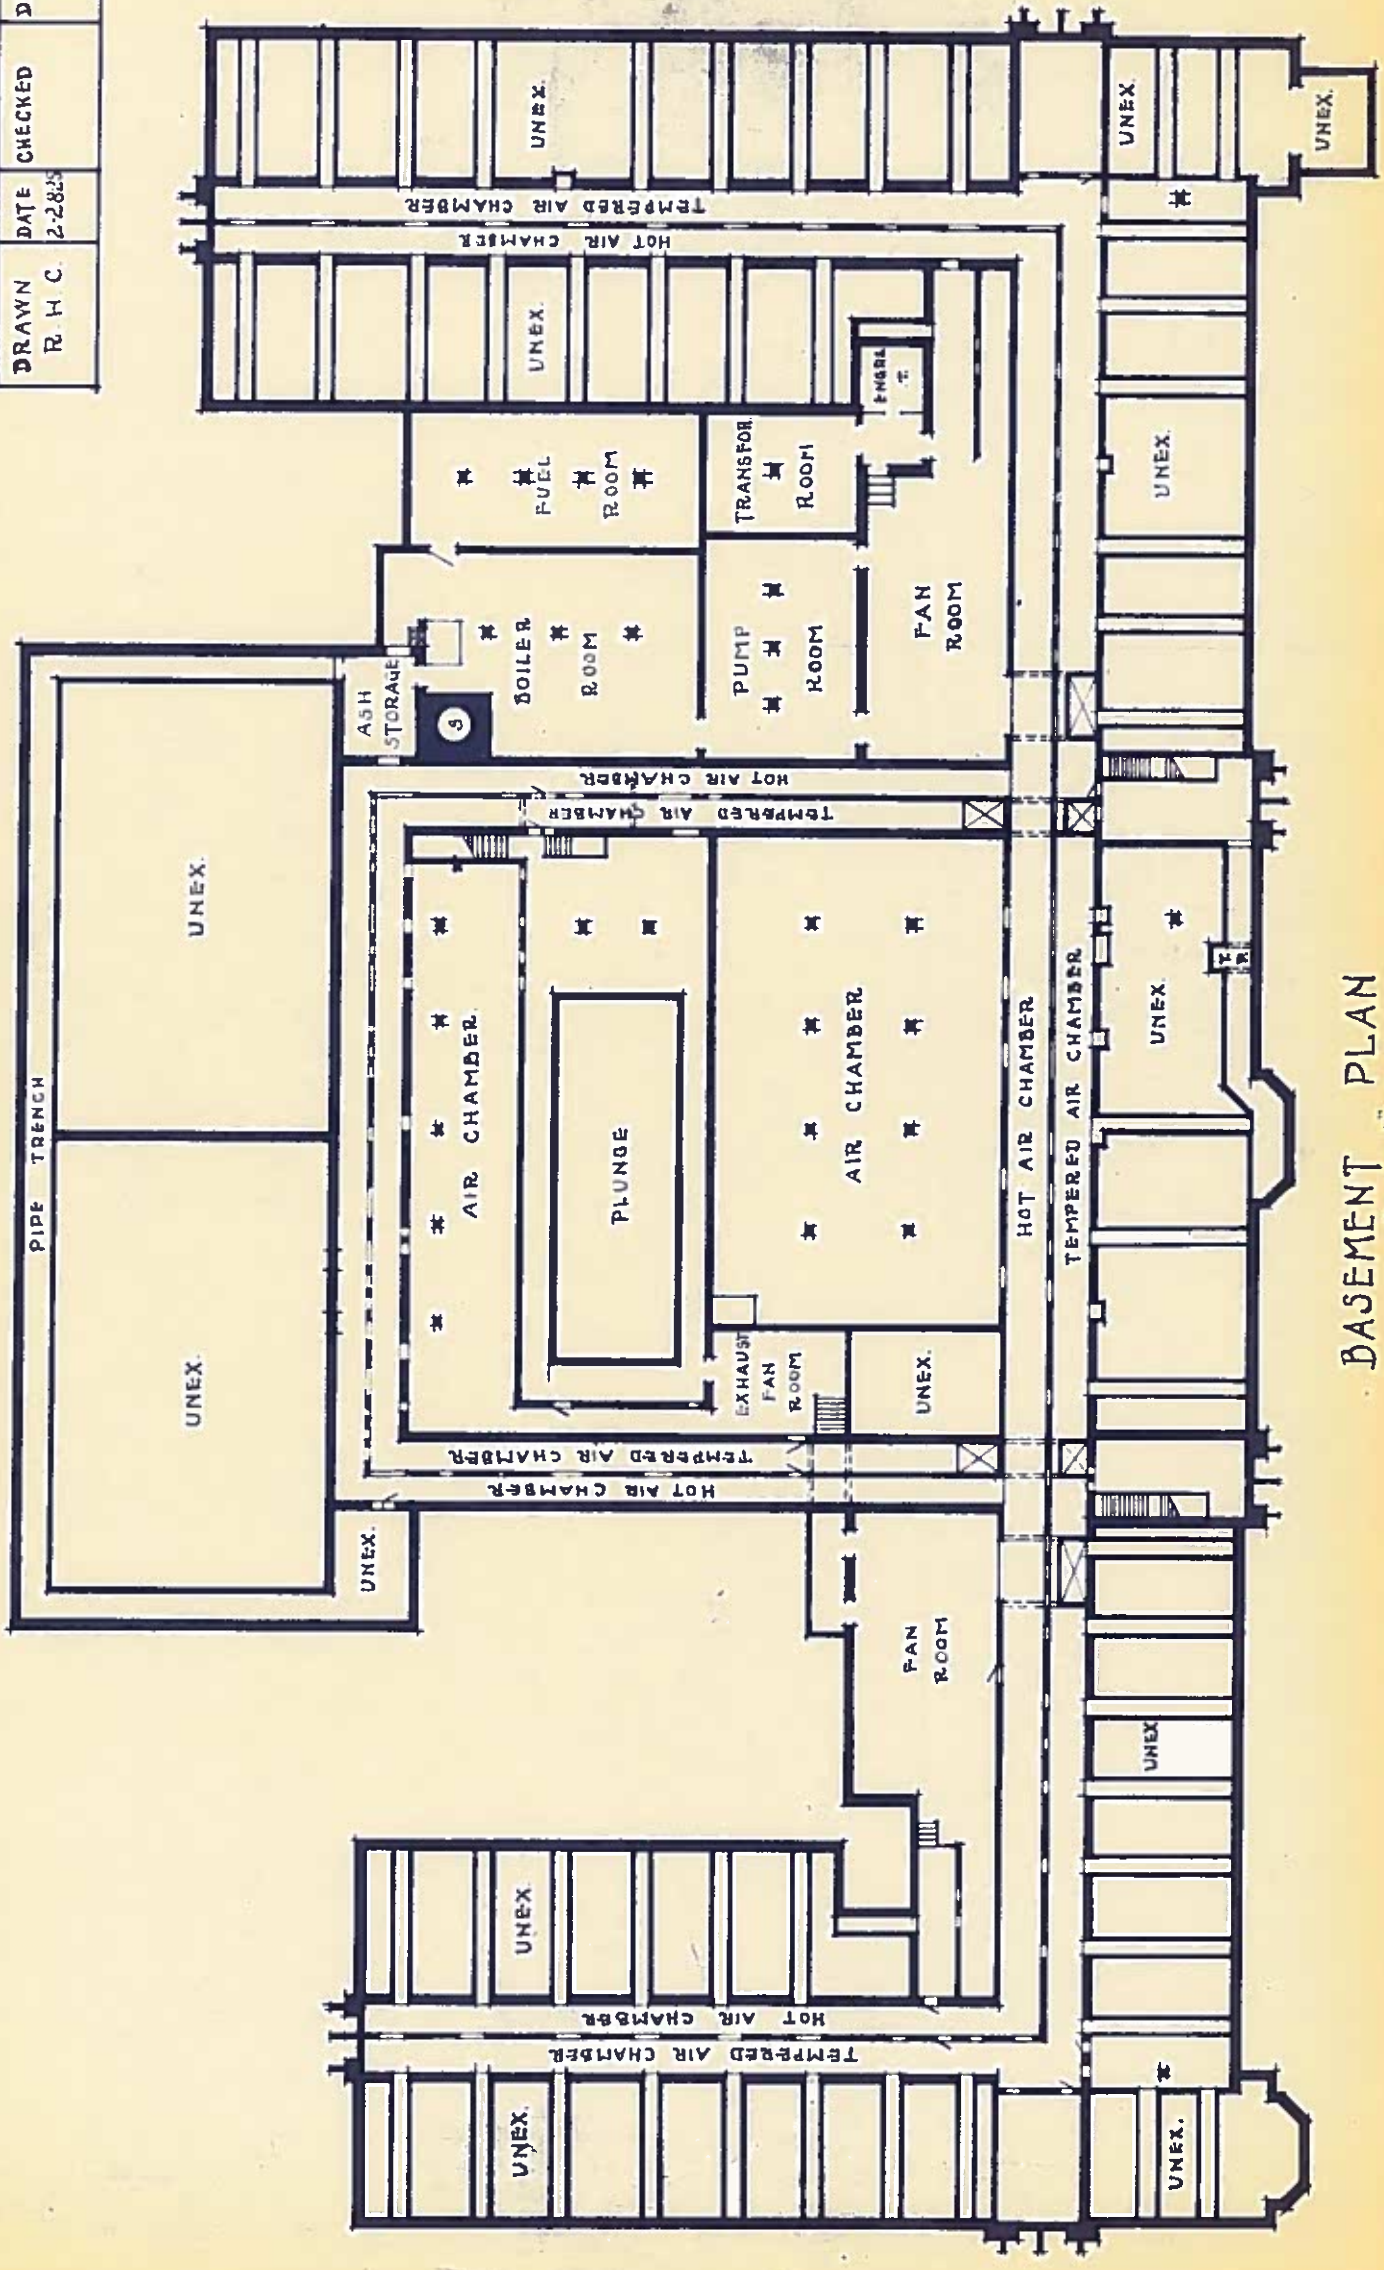

BASEMENT PLAN  
SCALE 1/4" = 1'-0"

# BURROUGHS · INTERMEDIATE

DEPT. OF ARCHITECTURAL ENGINEERING BOARD OF EDUCATION DETROIT MICHIGAN		DATE APPROVED	DATE
DRAWN R.H.C.	DATE CHECKED 2-23-23	Q. L.S.	7/15/25

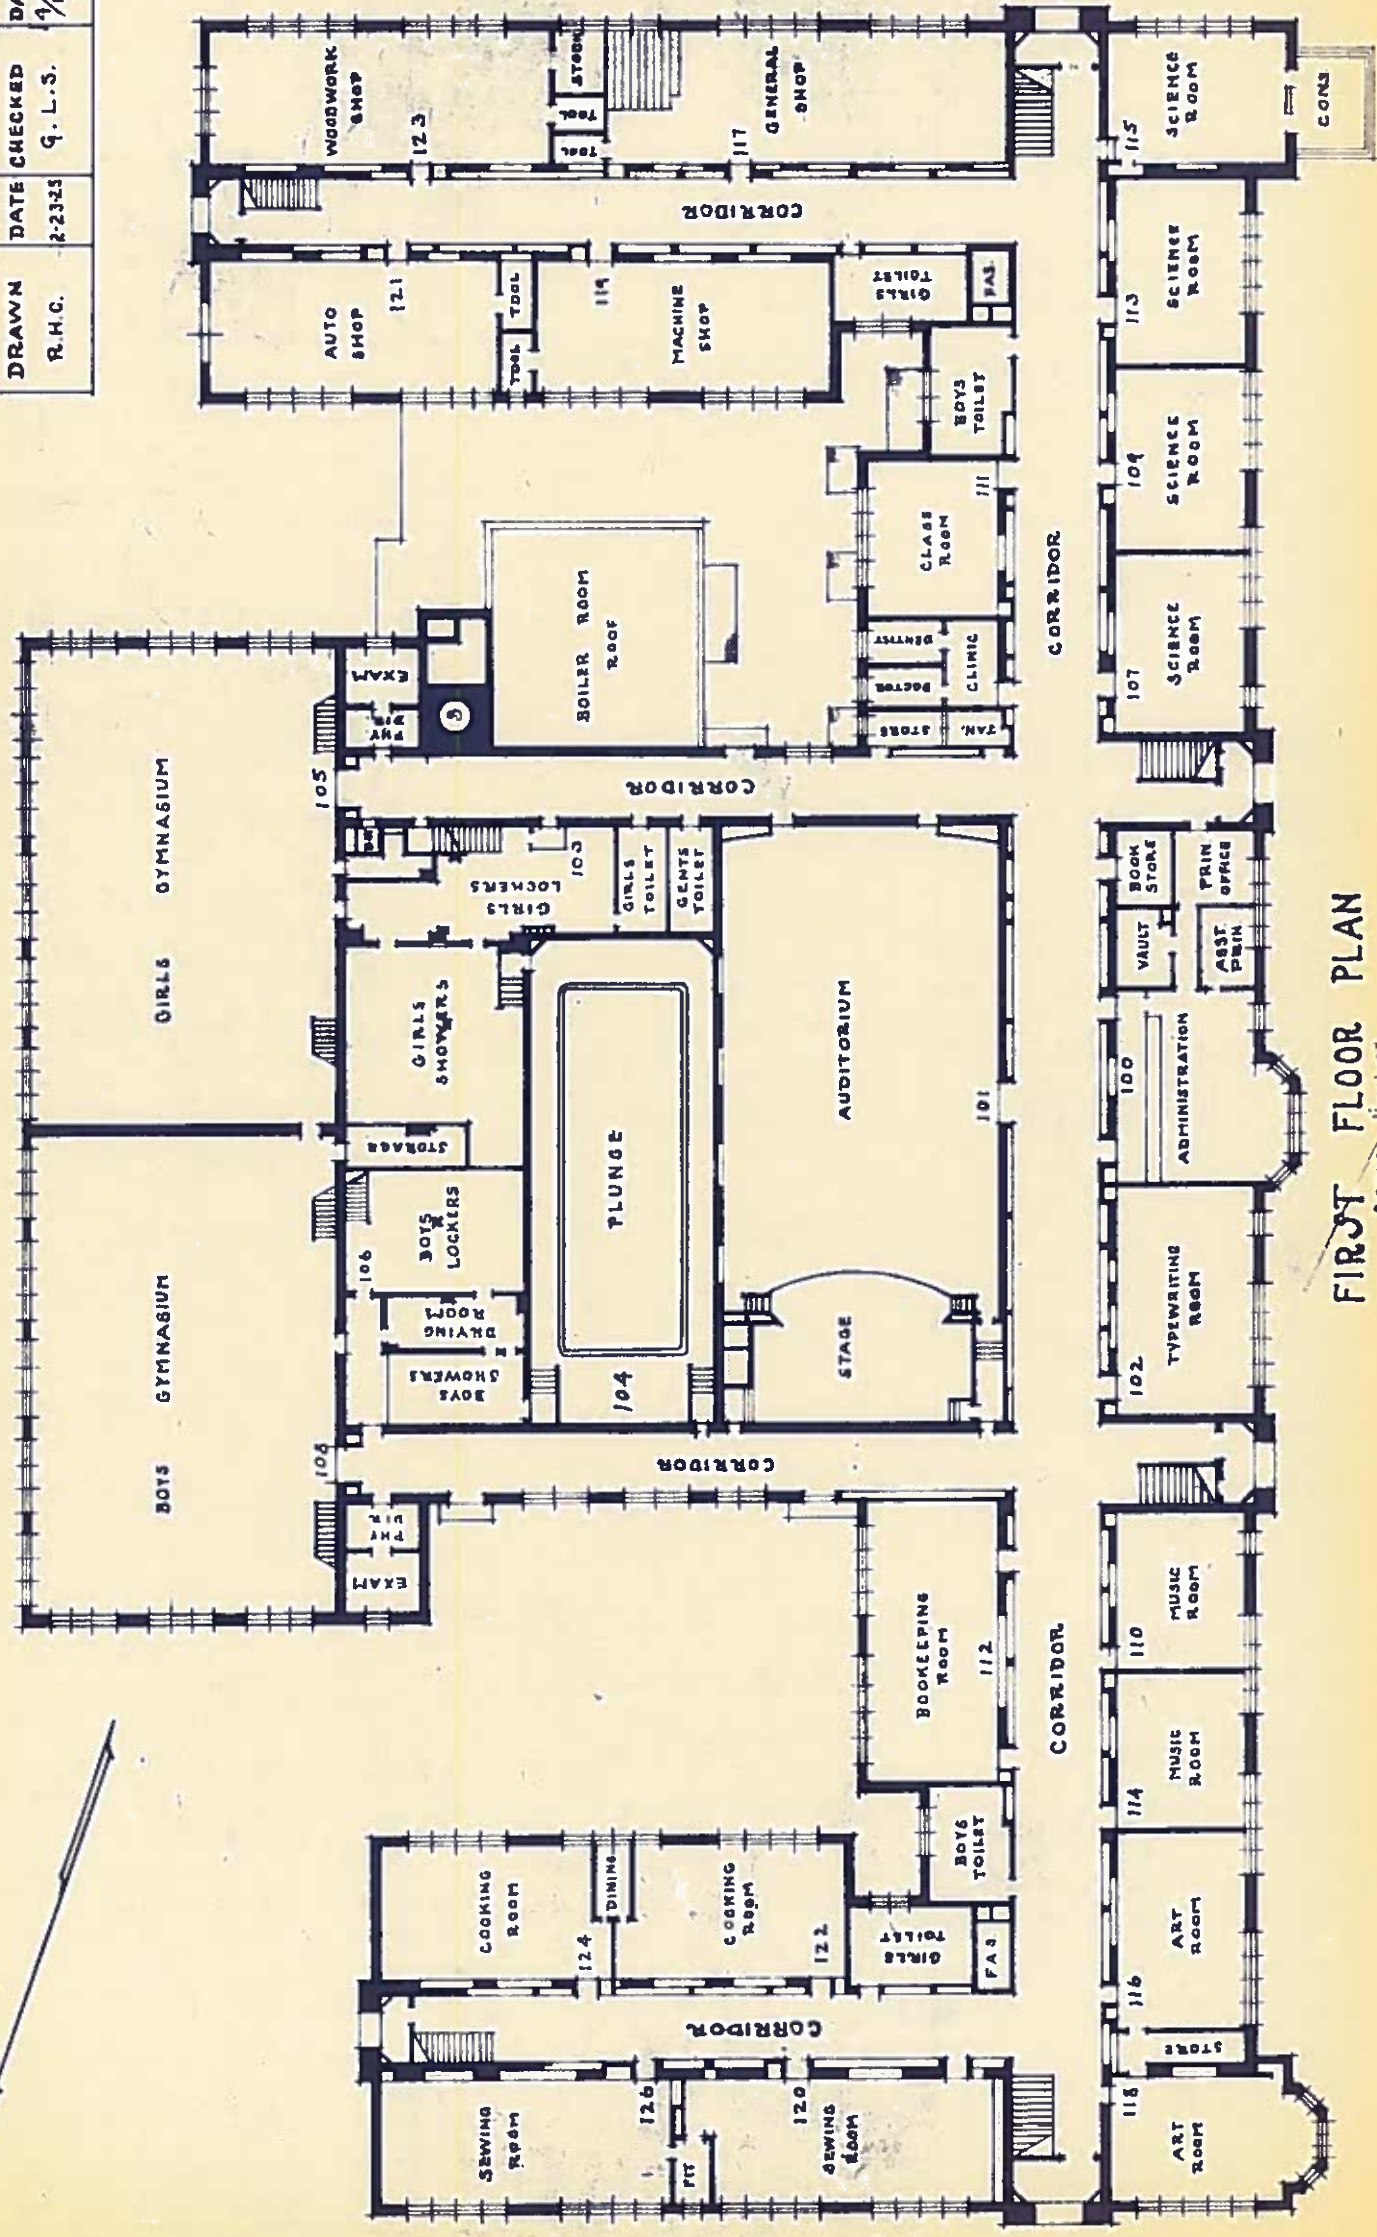


FIRST FLOOR PLAN  
SCALE 1/8" = 1'-0"

# BURROUGHS INTERMEDIATE

DEPT. OF ARCHITECTURAL ENGINEERING  
**BOARD of EDUCATION**  
 DETROIT MICHIGAN

DRAWN R.H.C.	DATE CHECKED 2-25-25	DATE APPROVED	DATE
-----------------	-------------------------	---------------	------

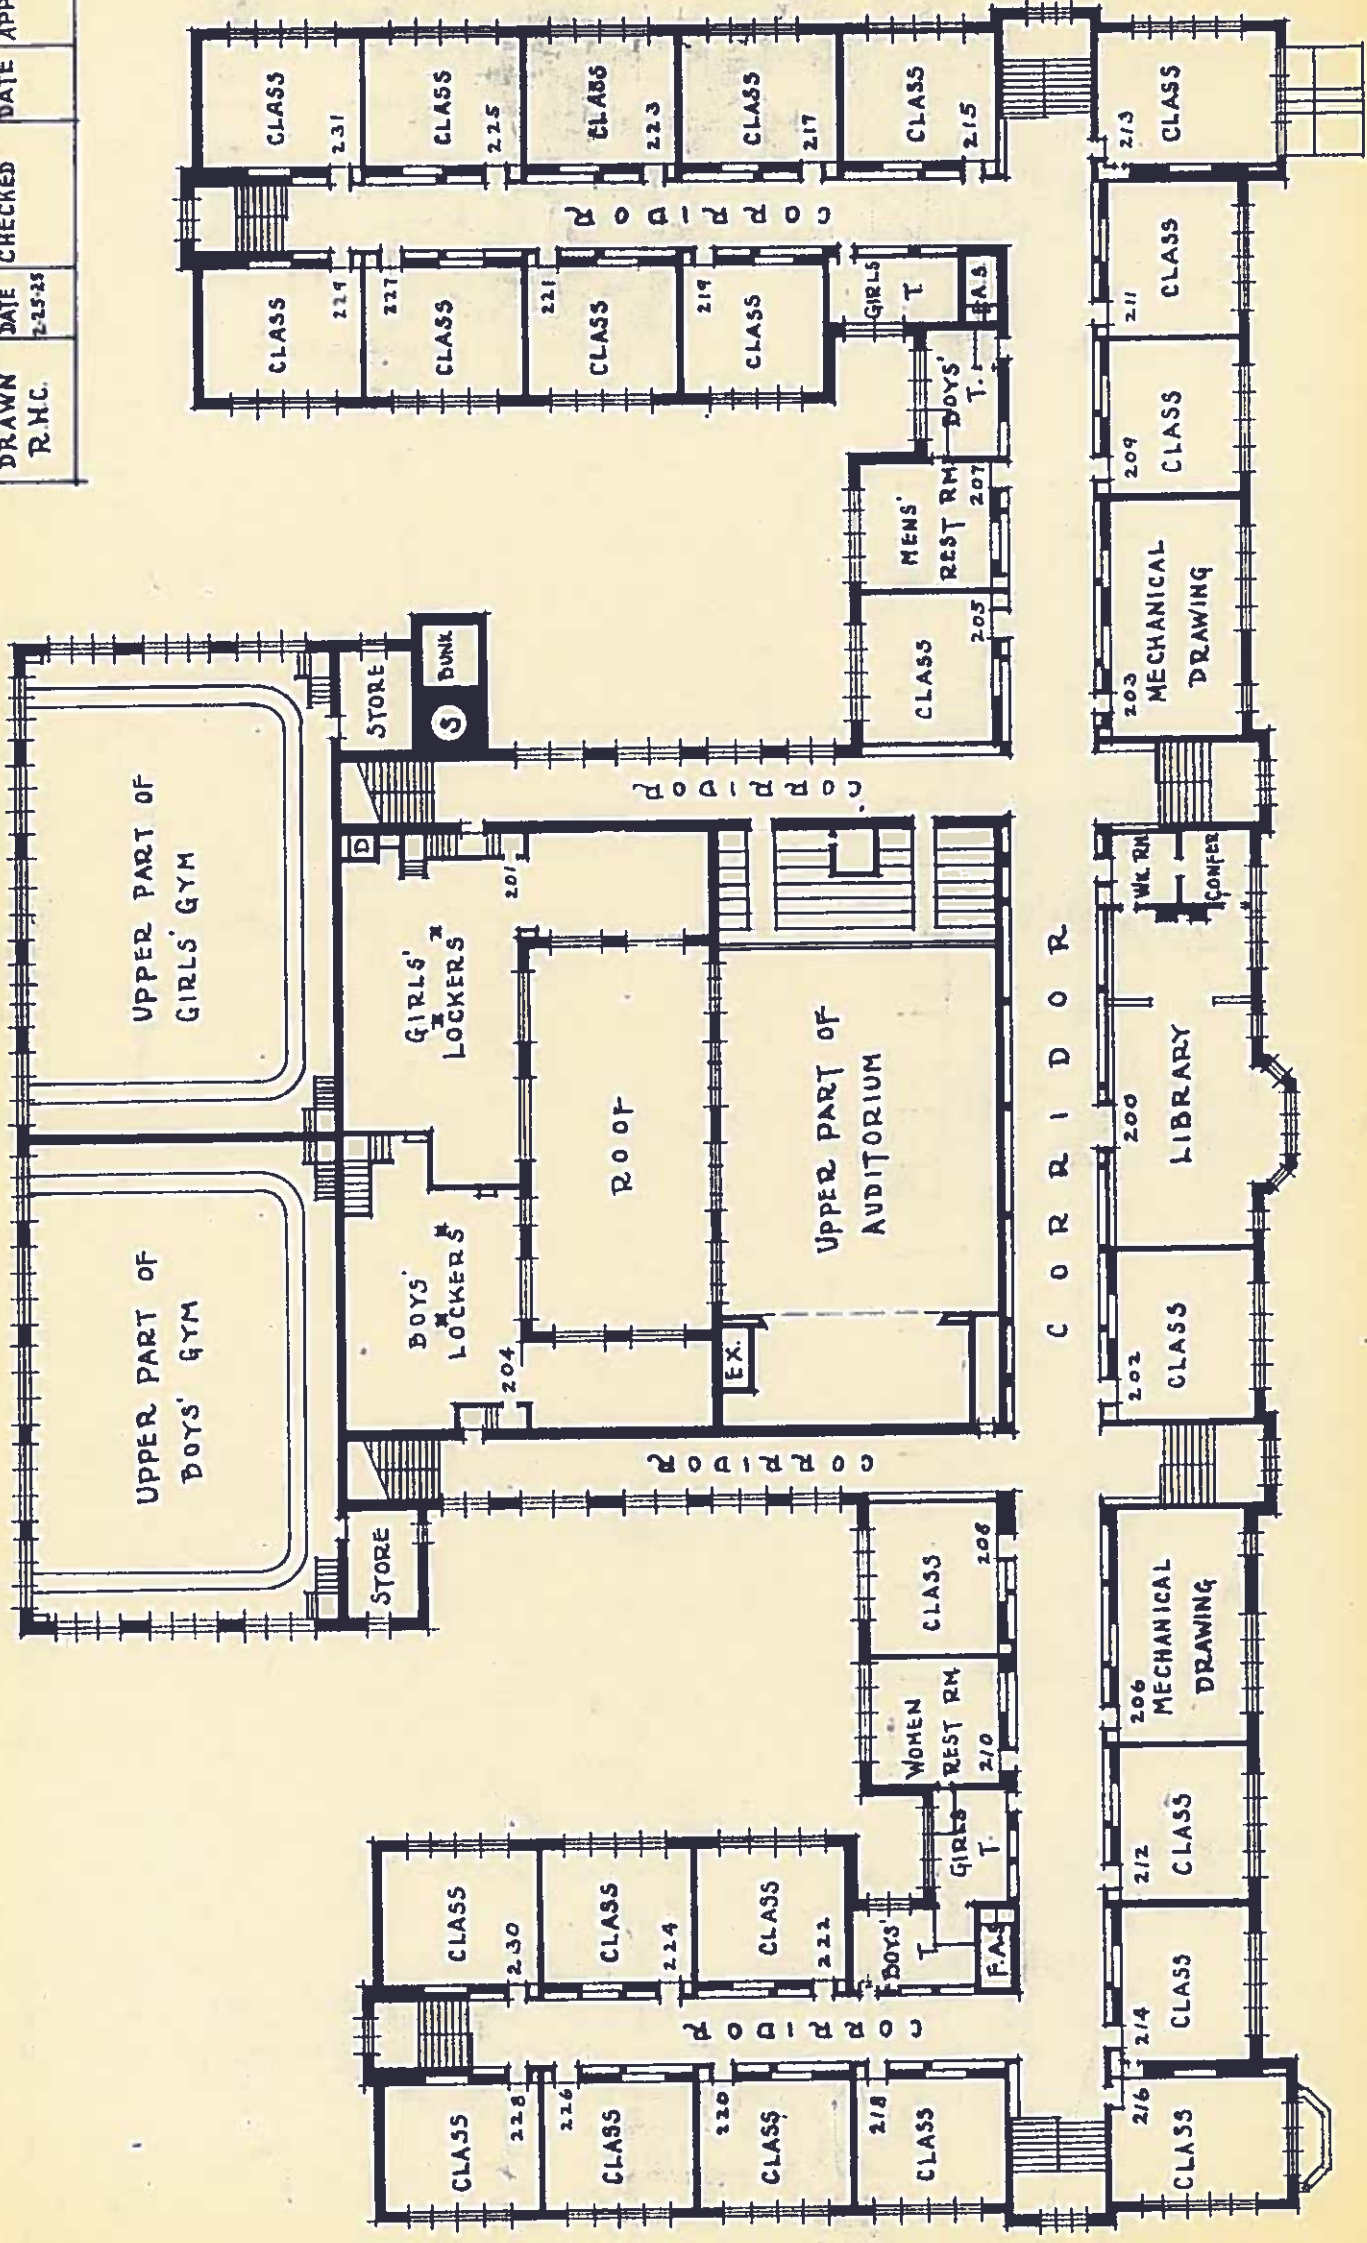


SECOND FLOOR PLAN  
 SCALE 1/8" = 1'-0"

# BURROUGHS INTERMEDIATE

DEPT OF ARCHITECTURAL ENGINEERING  
**BOARD of EDUCATION**  
DETROIT MICHIGAN

DRAWN R. H. C.	DATE CHECKED 2-25-25	DATE APPROVED	DATE
-------------------	-------------------------	---------------	------

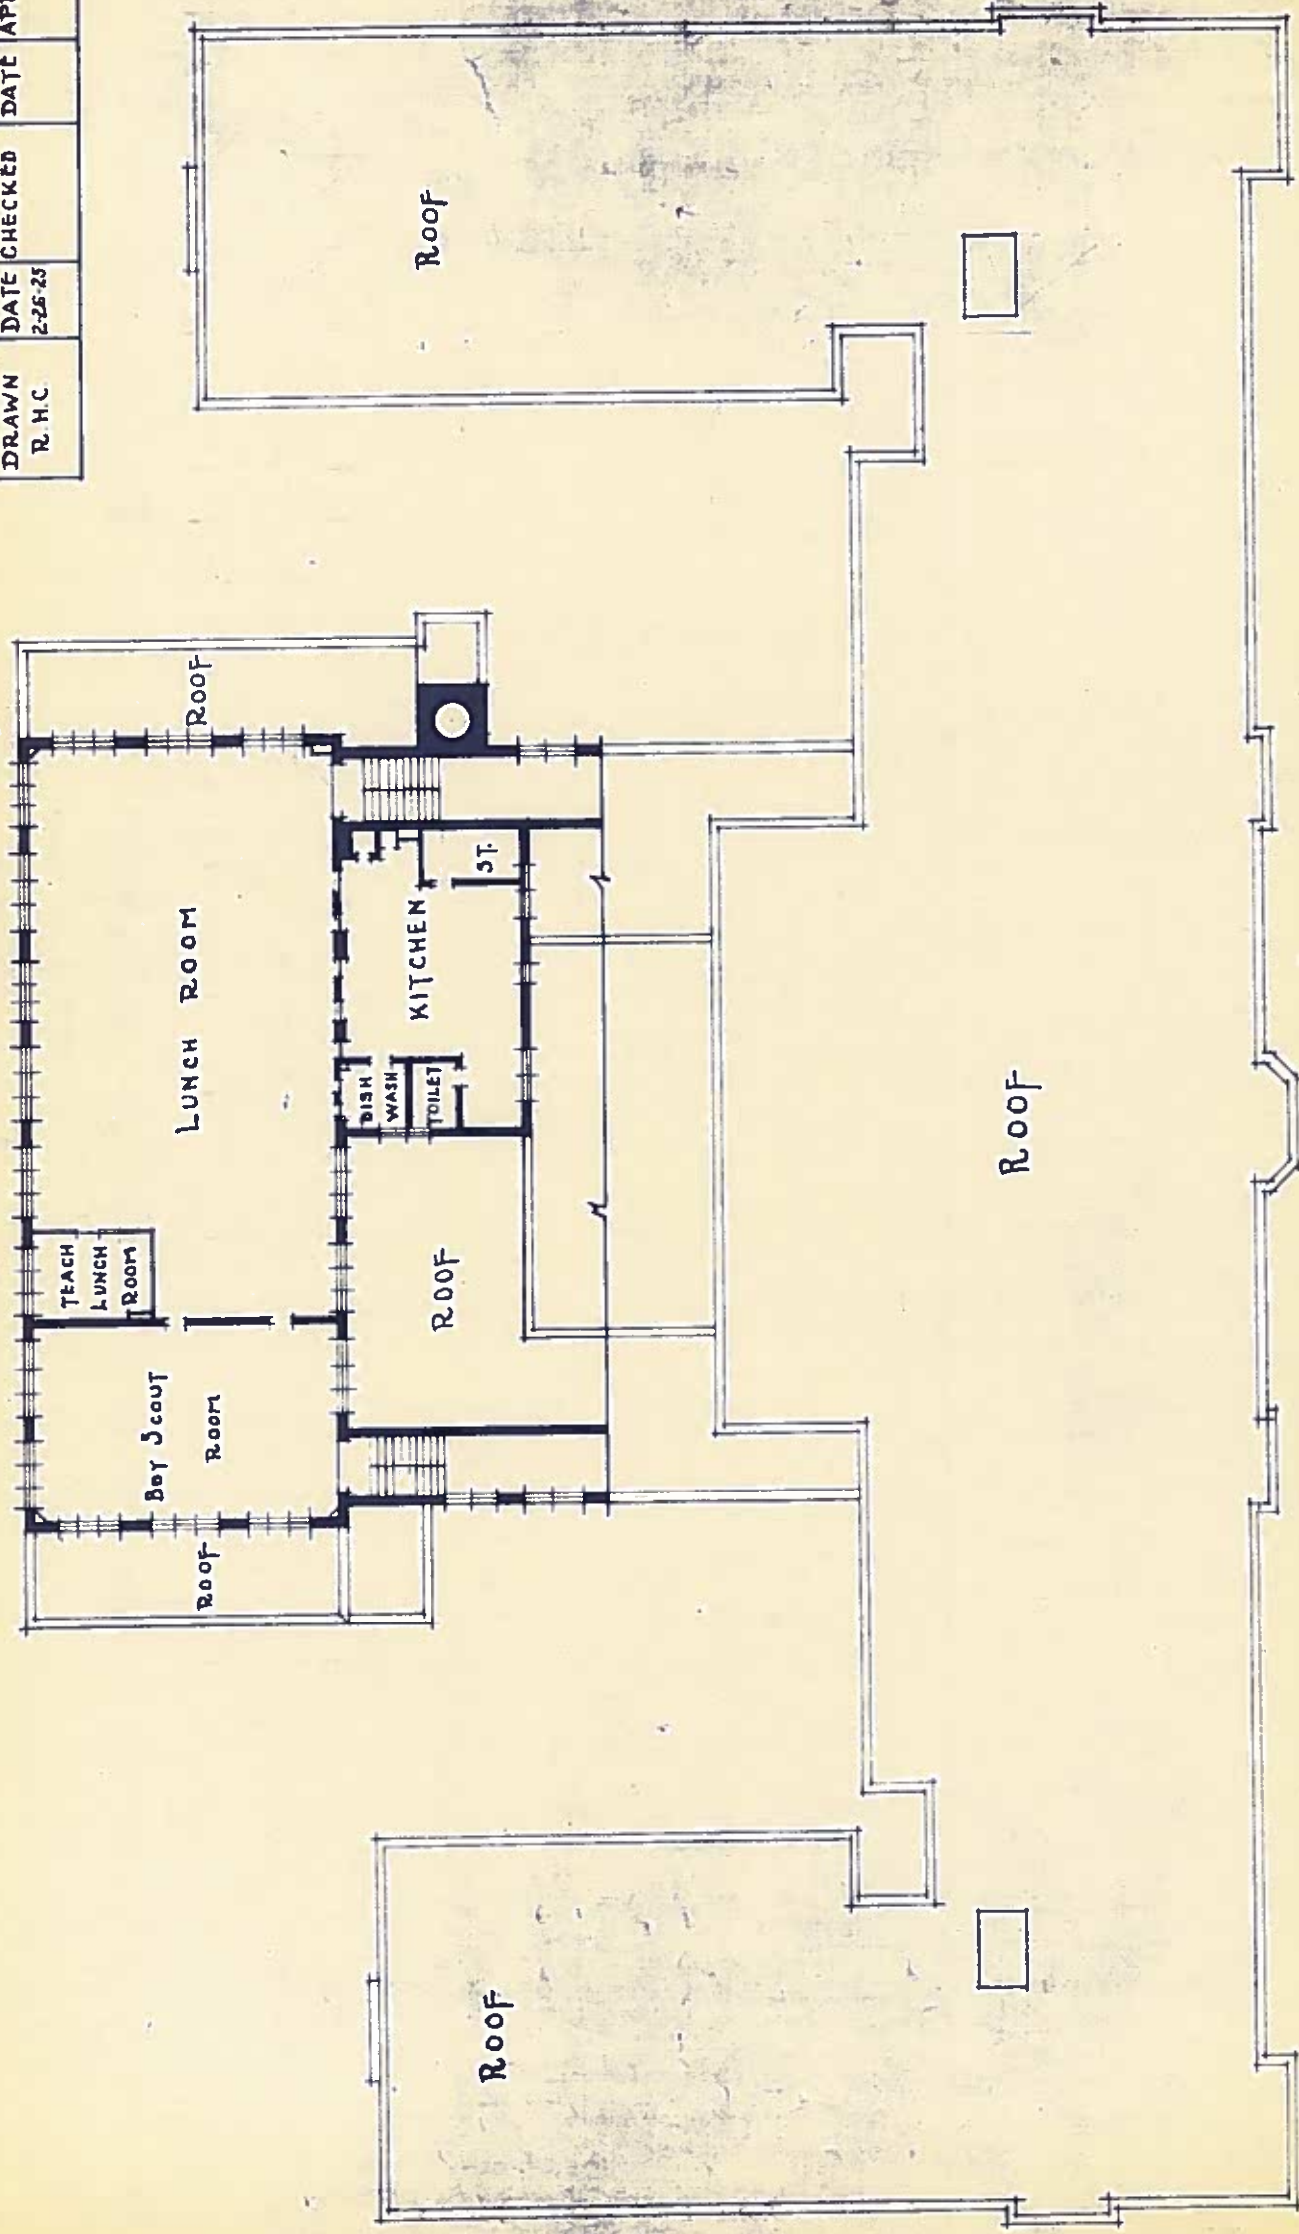

THIRD FLOOR & ROOF PLAN  
SCALE  $\frac{1}{32}'' = 1'-0''$