


△ BASEMENT PLAN △
SCALE: 1'-0" = 32'-0"

-4 WILKINS SCHOOL -4					
DEPT. of ARCHITECTURAL ENGINEERING					
BOARD of EDUCATION					
DETROIT, MICH.					
DRAWN	DATE	CHECKED	DATE	APPROVED	DATE
JES	7/5/24	Senetz	11-10-24	G.L.S.	11-10-24

WILKINS SCHOOL
 DEPT. of ARCHITECTURAL ENGINEERING
 BOARD of EDUCATION
 DETROIT, MICH.

DRAWN	DATE	CHECKED	DATE	APPROVED	DATE
JES:js.	7/15/14	Schurz	11-10-14	F. L. S.	11-10-14

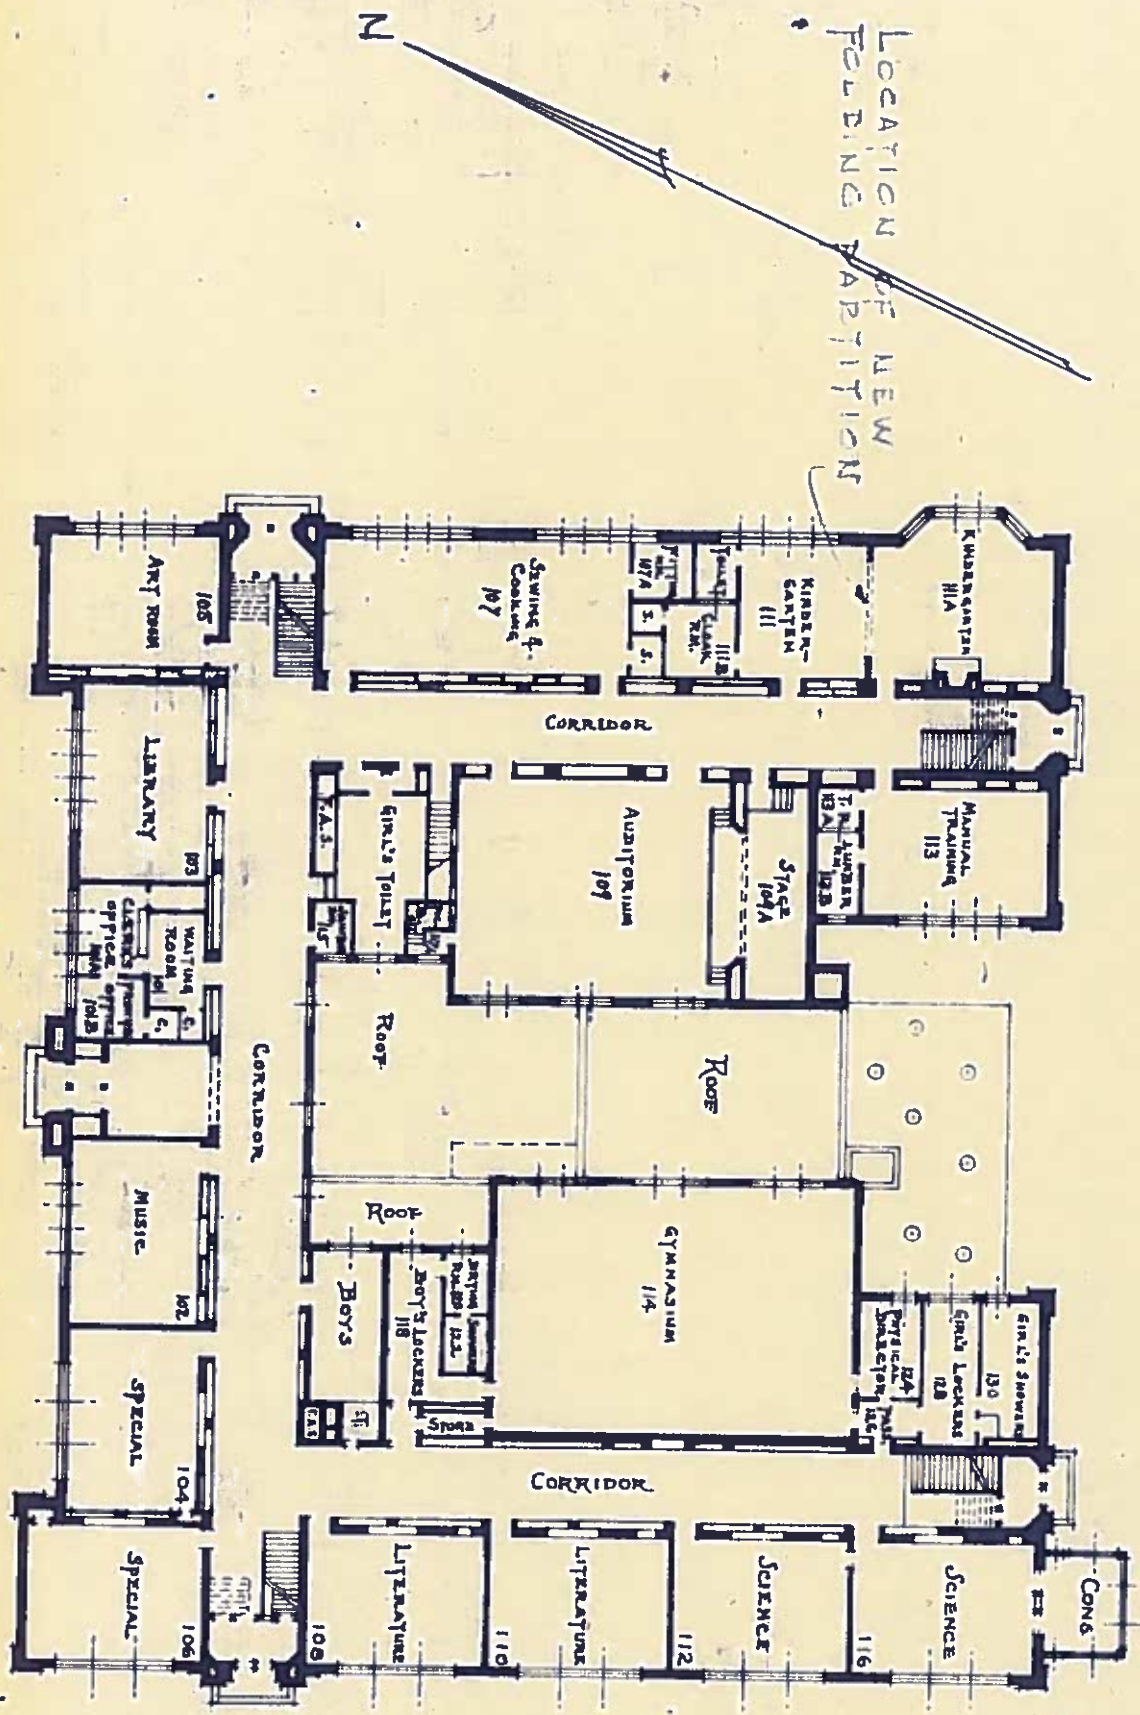


FIRST FLOOR PLAN
 SCALE: 1" = 32'-0"

▲ WILKINS SCHOOL ▲

DEPT. of ARCHITECTURAL ENGINEERING
 BOARD of EDUCATION
 DETROIT, MICH.

DRAWN	DATE	CHECKED	DATE	APPROVED	DATE
JES. J.A.	7/16/24	SCHULTZ	11-10-24	G. L. S.	11-10-24

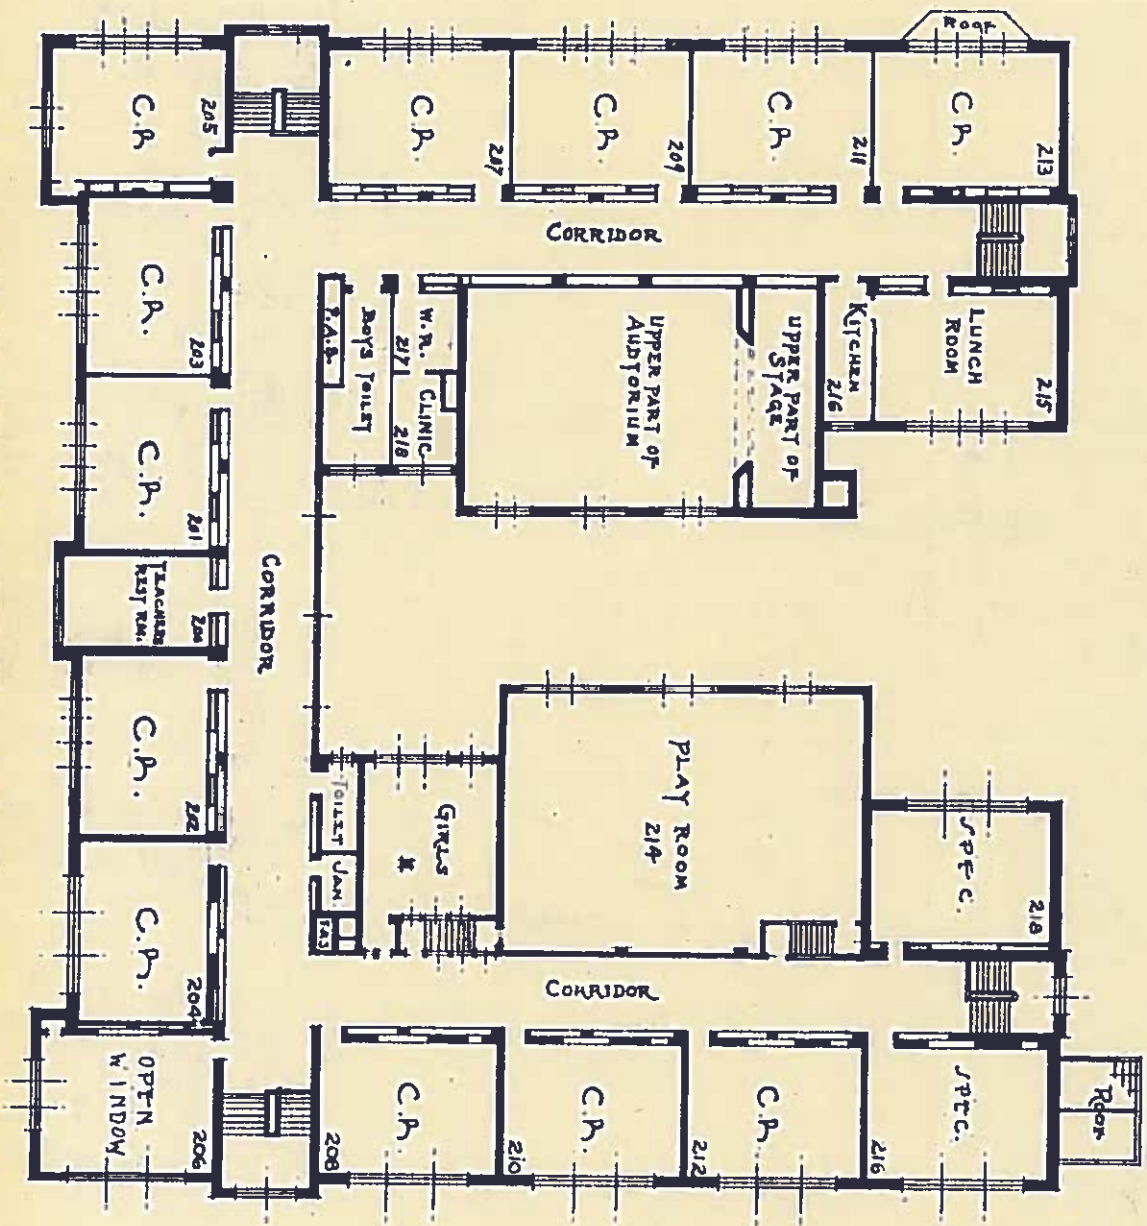

▲ SECOND FLOOR PLAN ▲
 SCALE: 1/8" = 32'-0"

33
 192