


GUEST SCHOOL
SECOND FLOOR PLAN

DEPARTMENT OF BUILDING & GROUNDS
BOARD OF EDUCATION
DETROIT MICH.

DRAWN	DATE	CHECKED	DATE	APPROVED	DATE
R.C.G.	11-6-29				

SCALE 1/32" = 1'-0"

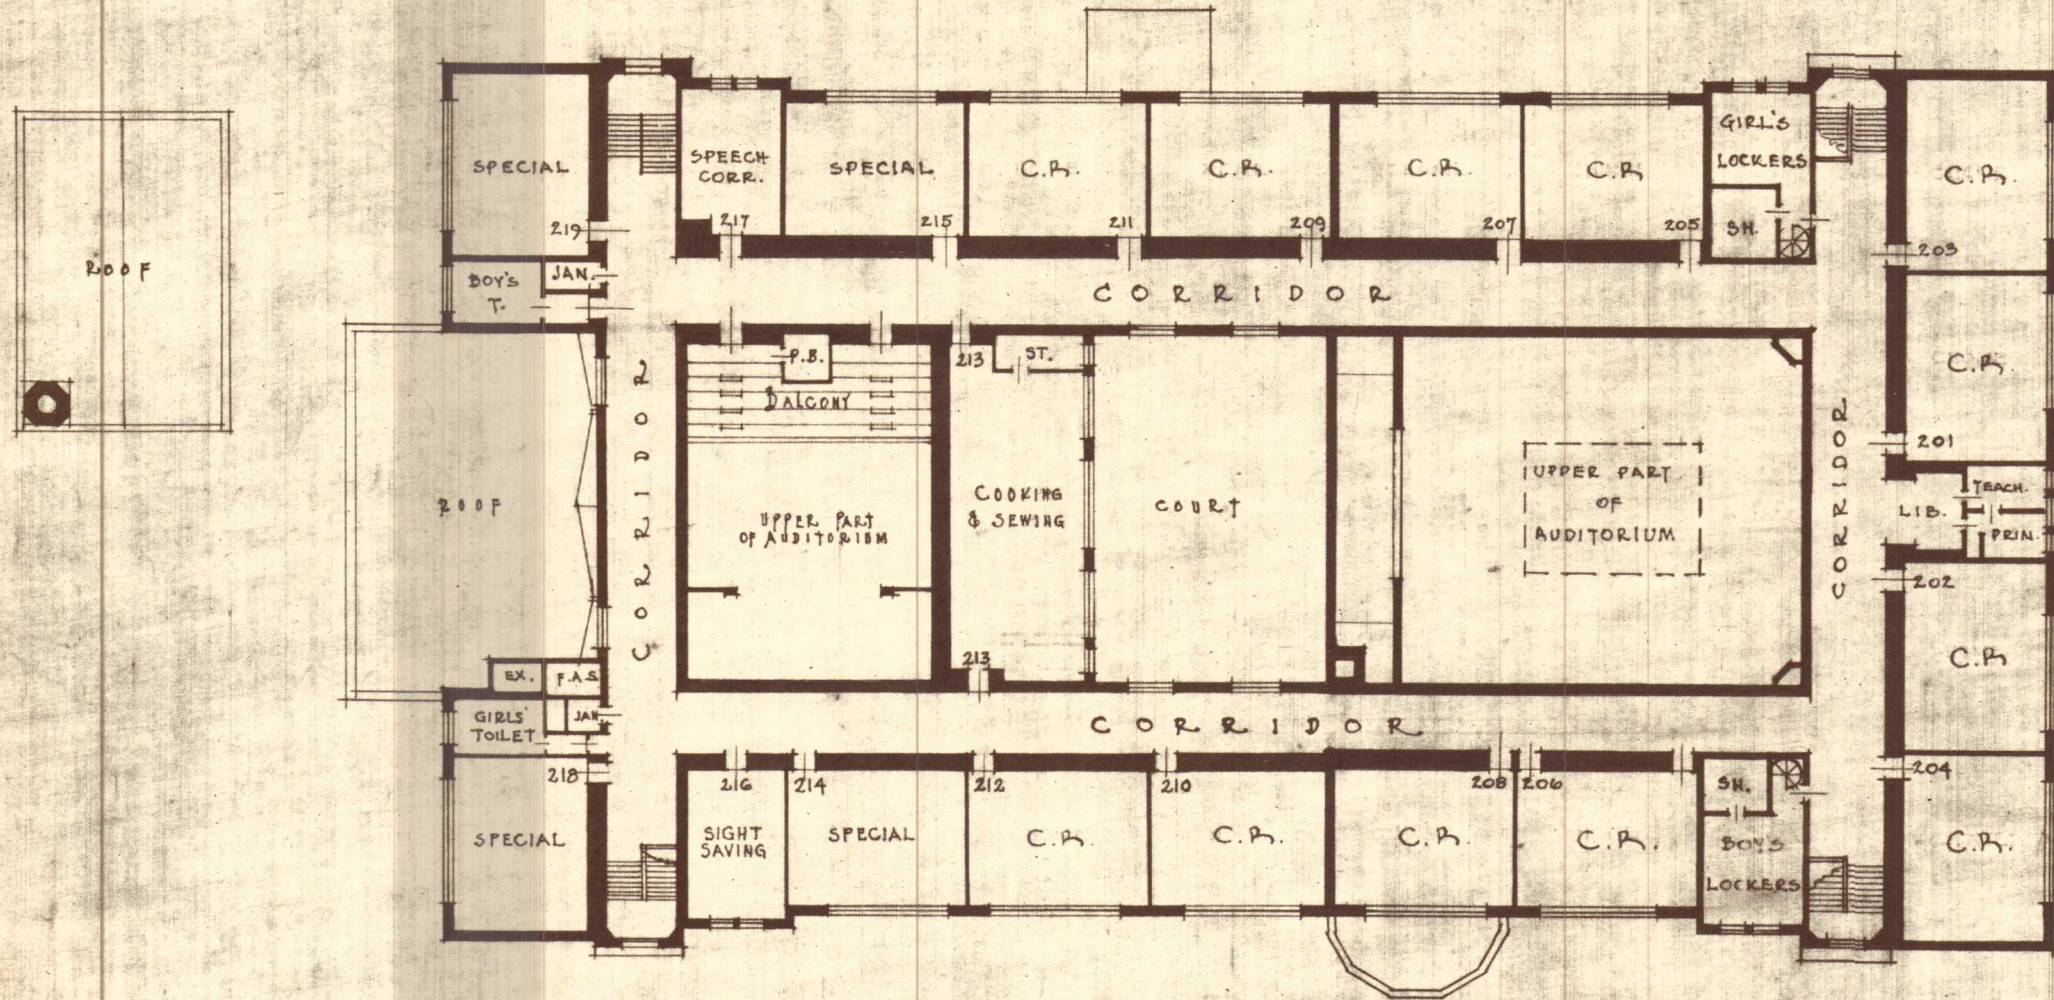


GUEST SCHOOL
FIRST FLOOR PLAN

DEPARTMENT OF BUILDING & GROUNDS
BOARD of EDUCATION
DETROIT MICH.

DRAWN R.C.G.	DATE 11-6-'29	CHECKED ✓	DATE APPROVED	DATE
-----------------	------------------	--------------	---------------	------

SCALE 1/32" = 1'-0"

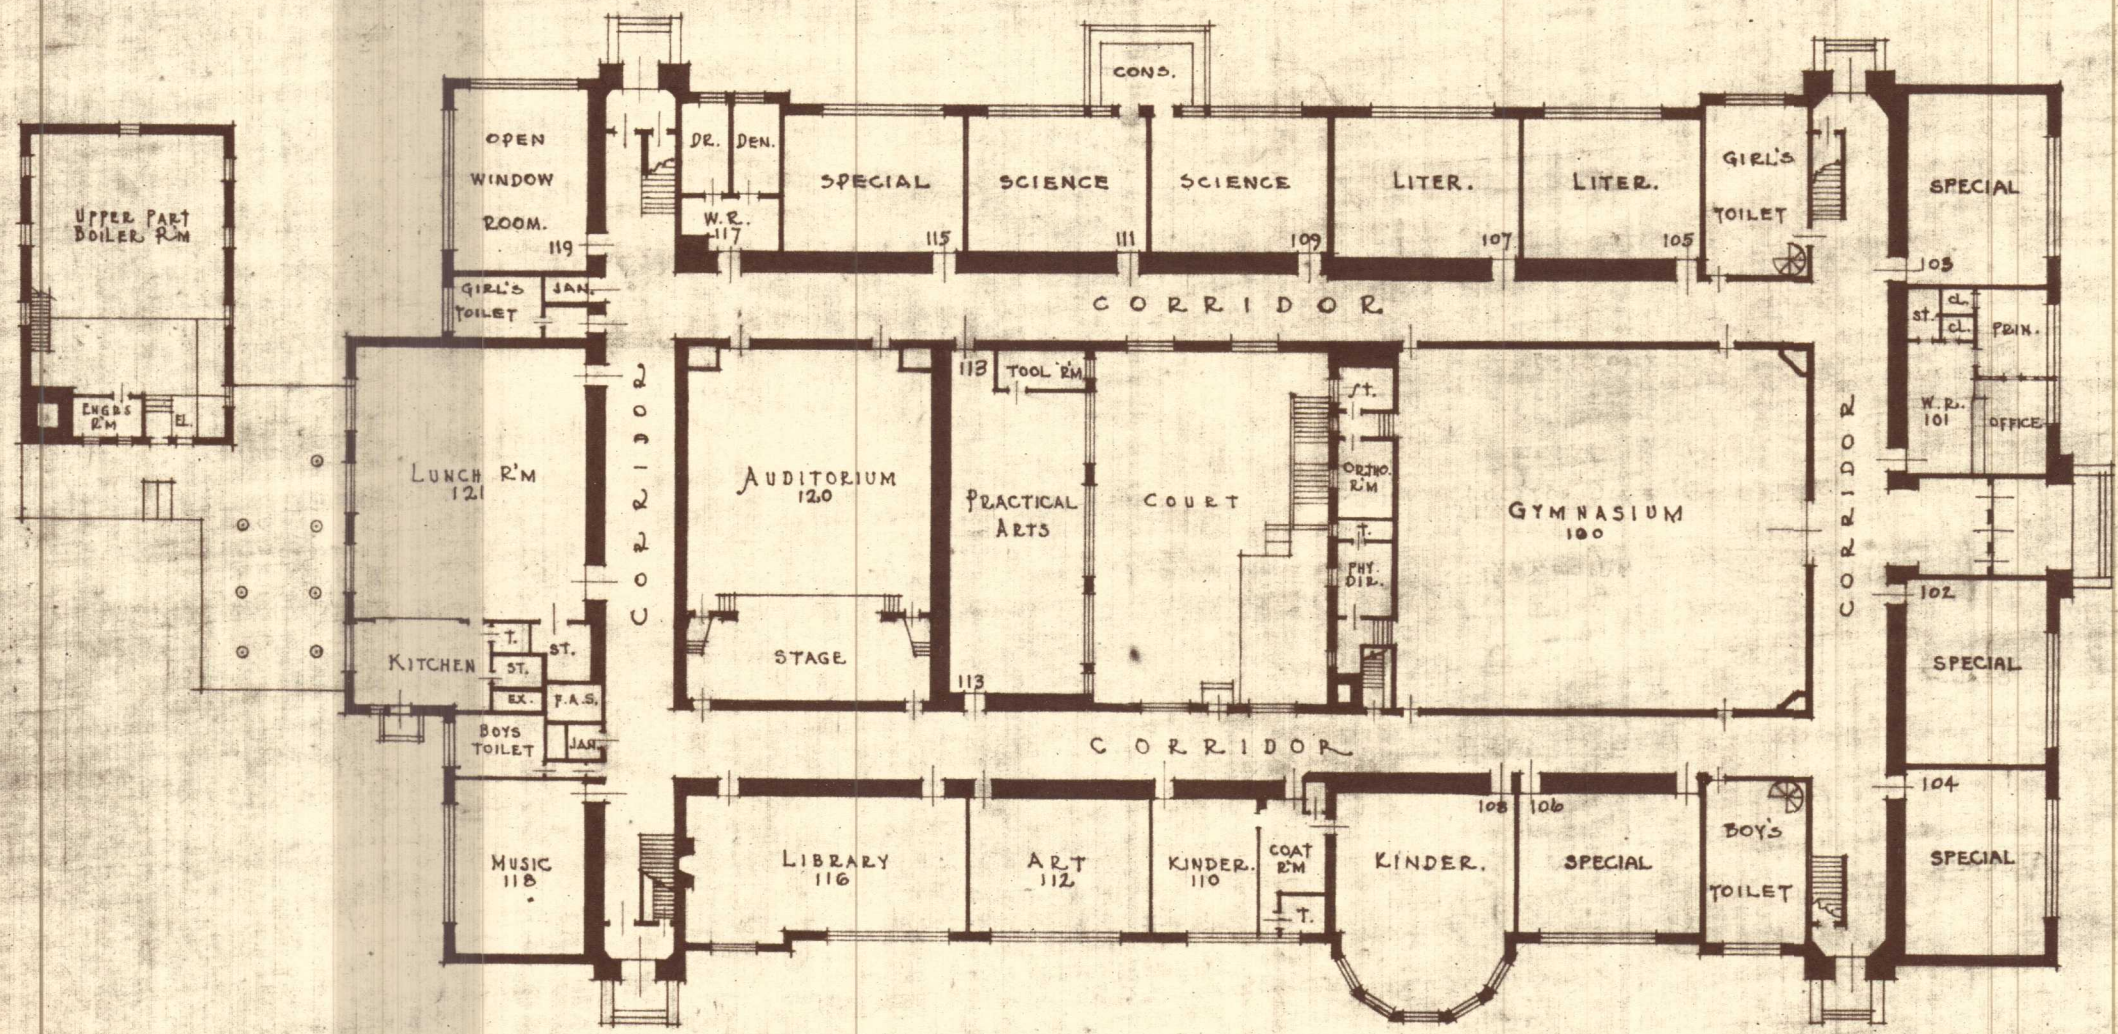

GUEST SCHOOL BASEMENT PLAN

DEPARTMENT OF BUILDING & GROUNDS
BOARD of EDUCATION
DETROIT MICH.

DRAWN R.C.G.	DATE 11-6-29	CHECKED ✓	DATE	APPROVED	DATE
-----------------	-----------------	--------------	------	----------	------

SCALE 1/32" = 1'-0"

