



BASEMENT PLAN
SCALE 1/8" = 1'-0"

COFFEY SCHOOL DEPT. OF BUILDINGS & GROUNDS BOARD of EDUCATION DETROIT, MICHIGAN					
DRAWN	DATE	CHECKED	DATE	ADDITION	DATE
O.F.F.	2-4-26	V.L.S.P.	2-7-26	R.N.	7-14-35

COFFEY SCHOOL					
DEPT. OF BUILDINGS & GROUNDS					
BOARD of EDUCATION					
DETROIT, MICHIGAN					
DRAWN	DATE	CHECKED	DATE	ADDITION	DATE
O.F.F.	6-4-26	A.S.V.	6-7-26	R.N.	7-14-25

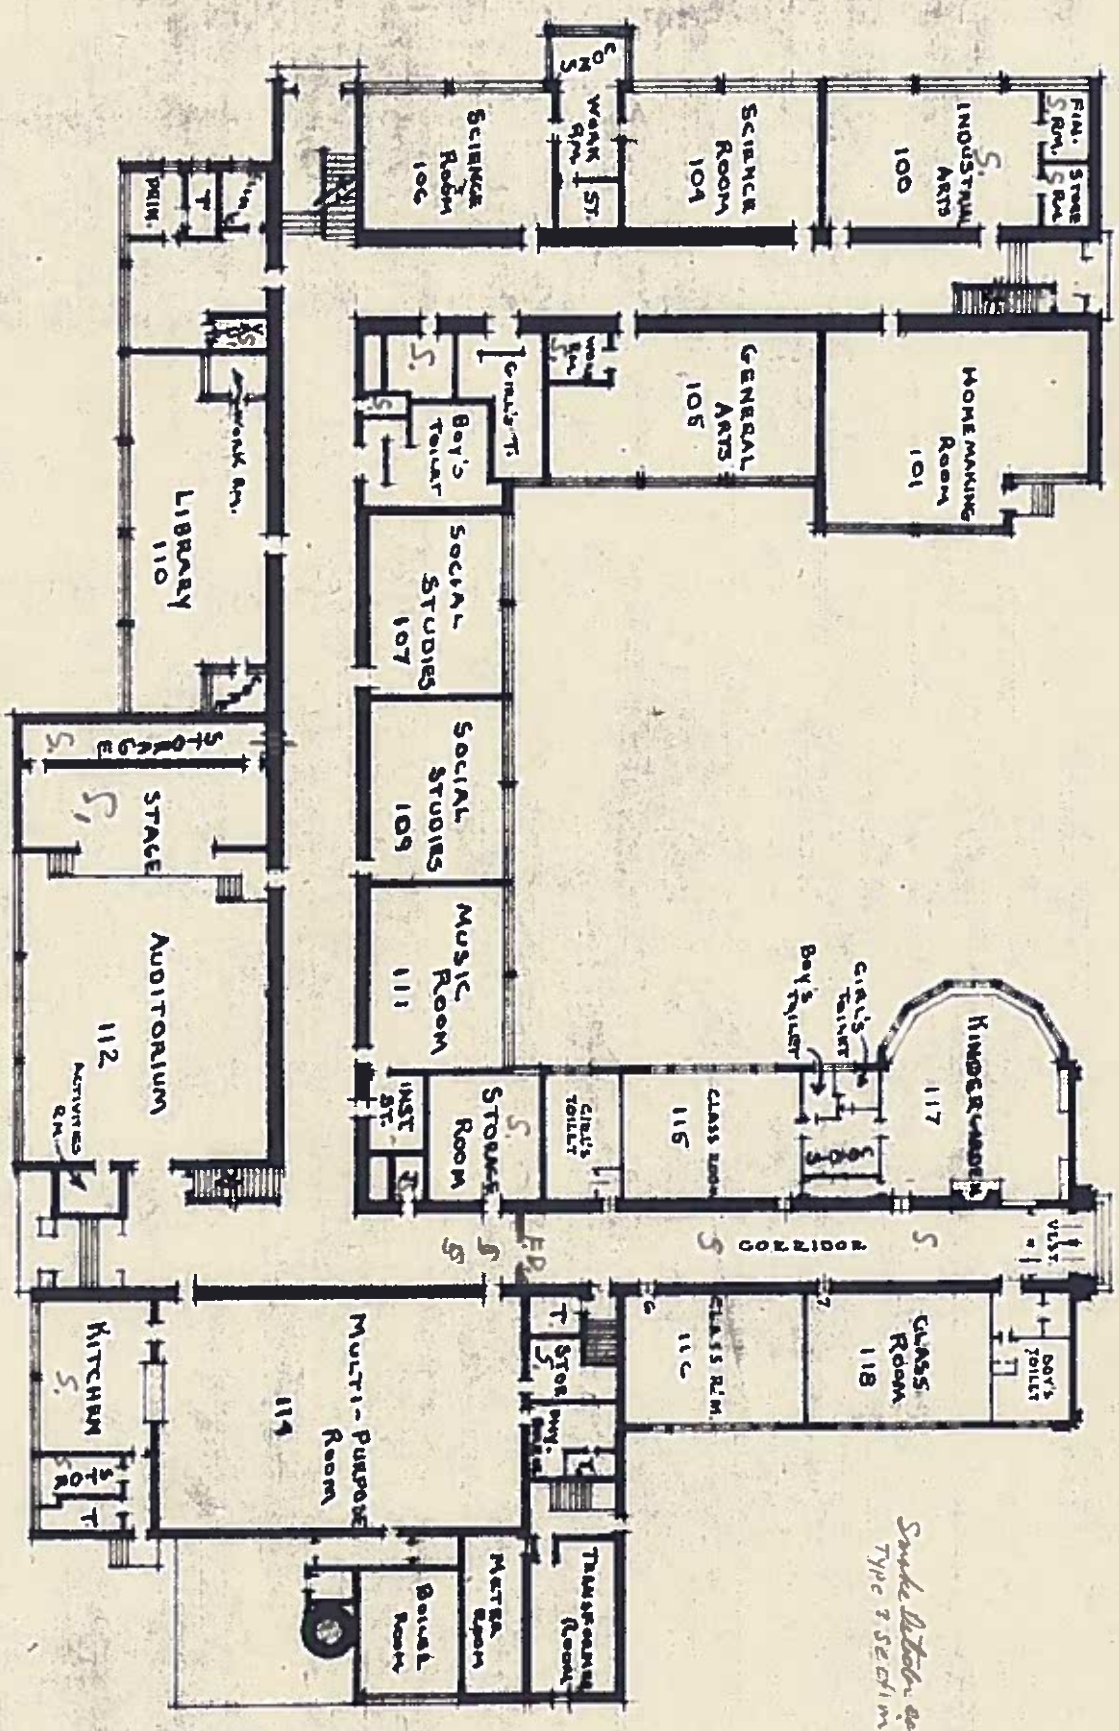

FIRST FLOOR PLAN
SCALE 1/32" = 1'-0"

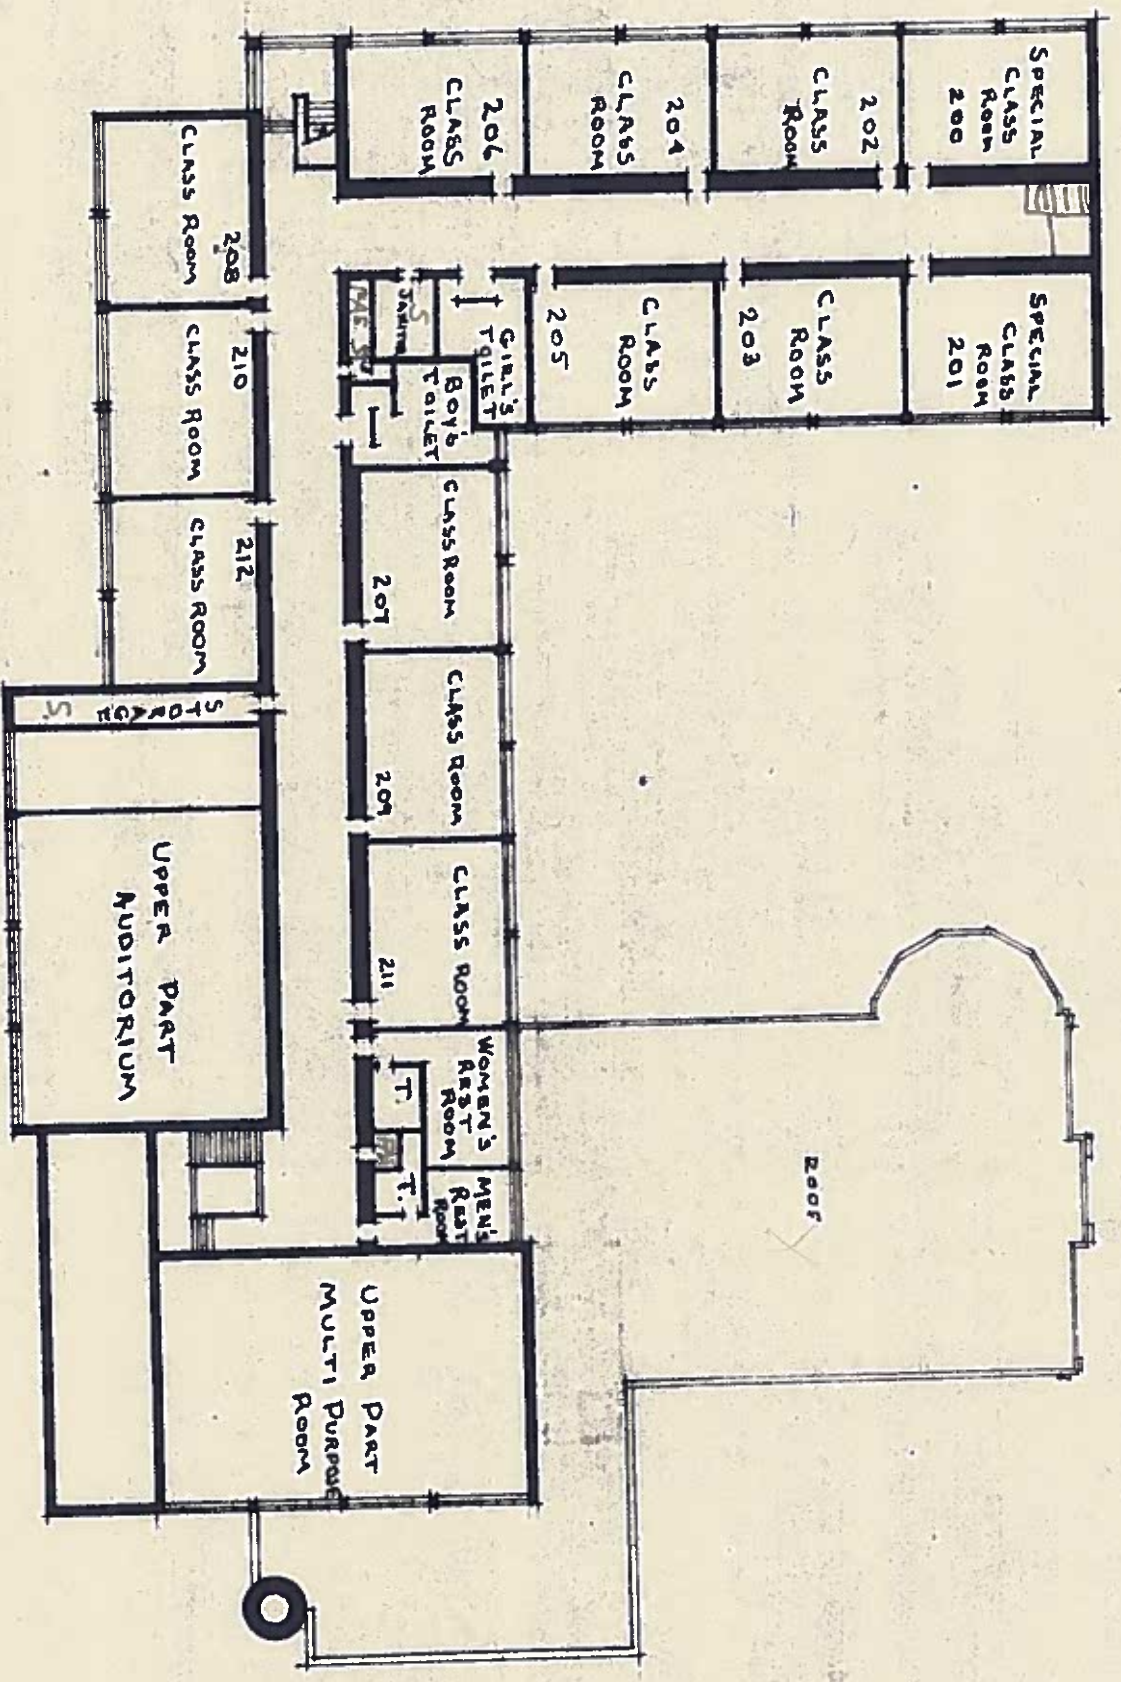

SECOND FLOOR PLAN
SCALE - 1/32" = 1'-0"

COFFEY SCHOOL					
DEPT. OF BUILDINGS & GROUNDS					
BOARD of EDUCATION					
DETROIT, MICHIGAN					
DRAWN	DATE	CHECKED	DATE	ADDITION	DATE
O.P.F.	6-4-26	N.P.V.	6-15-26	R.M.	7-14-26