


OAKMAN SCHOOL
BASEMENT PLAN

DEPT OF BUILDINGS & GROUNDS
BOARD OF EDUCATION
DETROIT-MICH


DRAWN	DATE	CHECKED	DATE	APPROVED	DATE
CWS	6-11-29	R.F.J.	6-17-29		

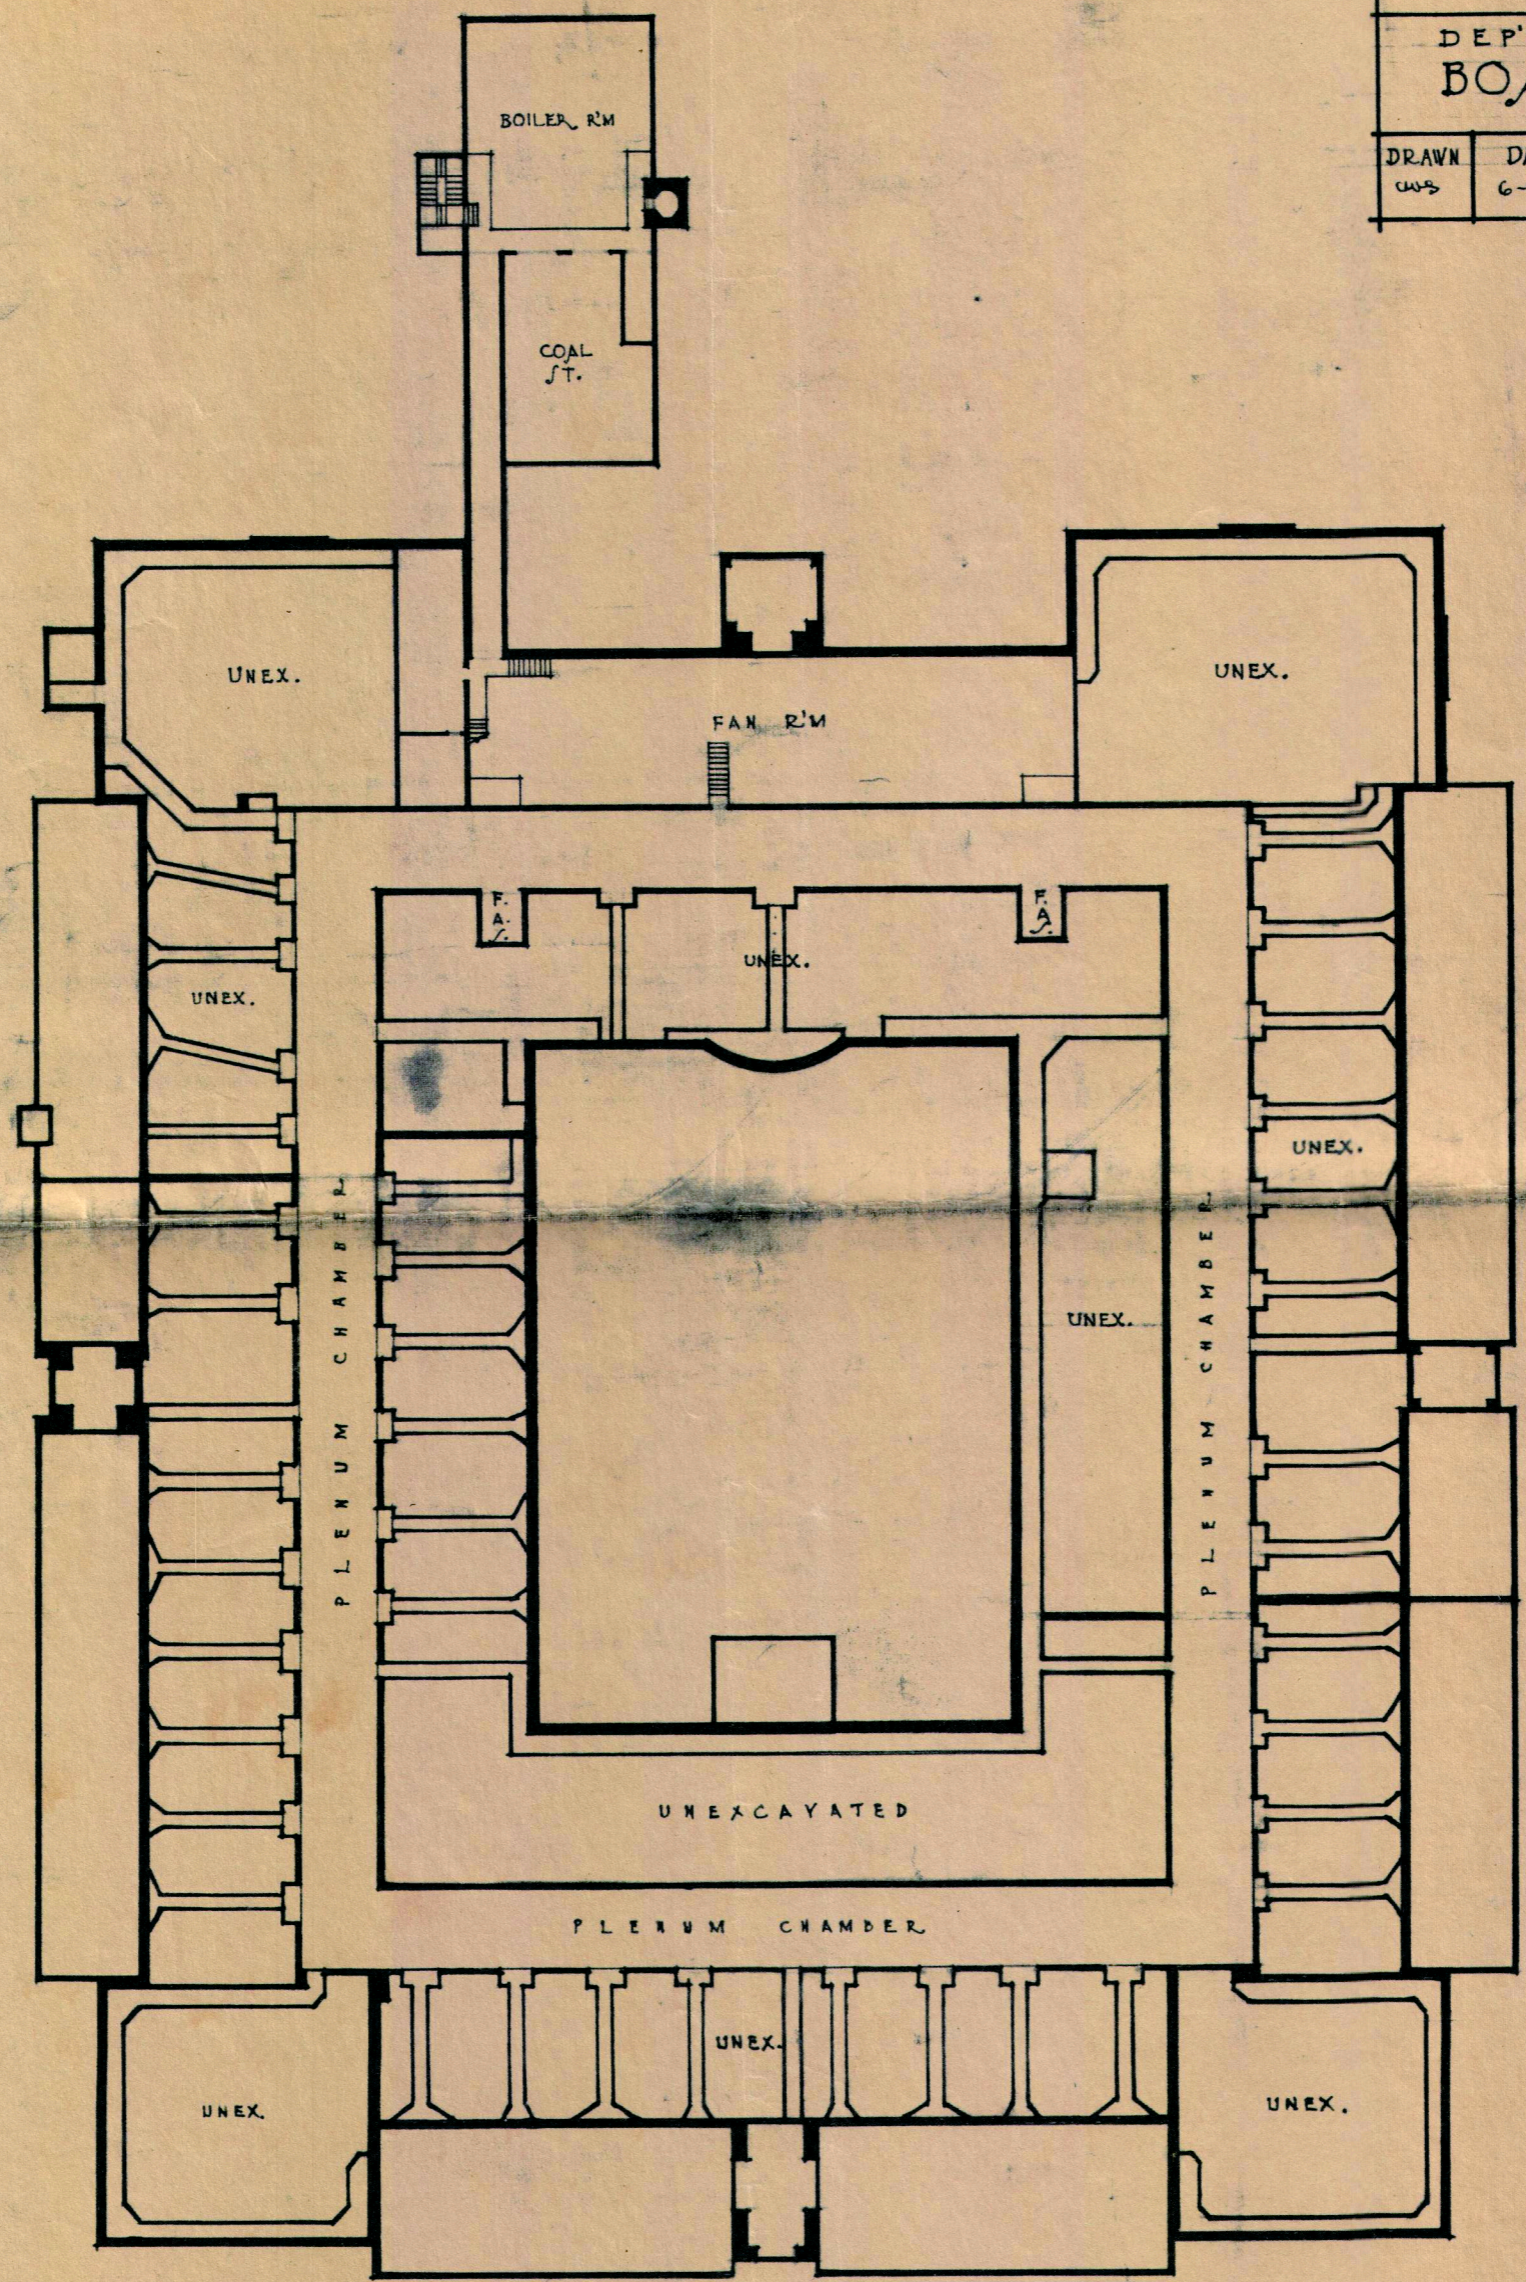

OAKMAN SCHOOL
GROUND FLOOR PLAN

DEPT OF BUILDINGS & GROUNDS
BOARD OF EDUCATION
DETROIT MICH.

DRAWN	DATE	CHECKED	DATE	APPROVED	DATE
C. A. ...	9-25-29	A. J. ...	6-17-29		

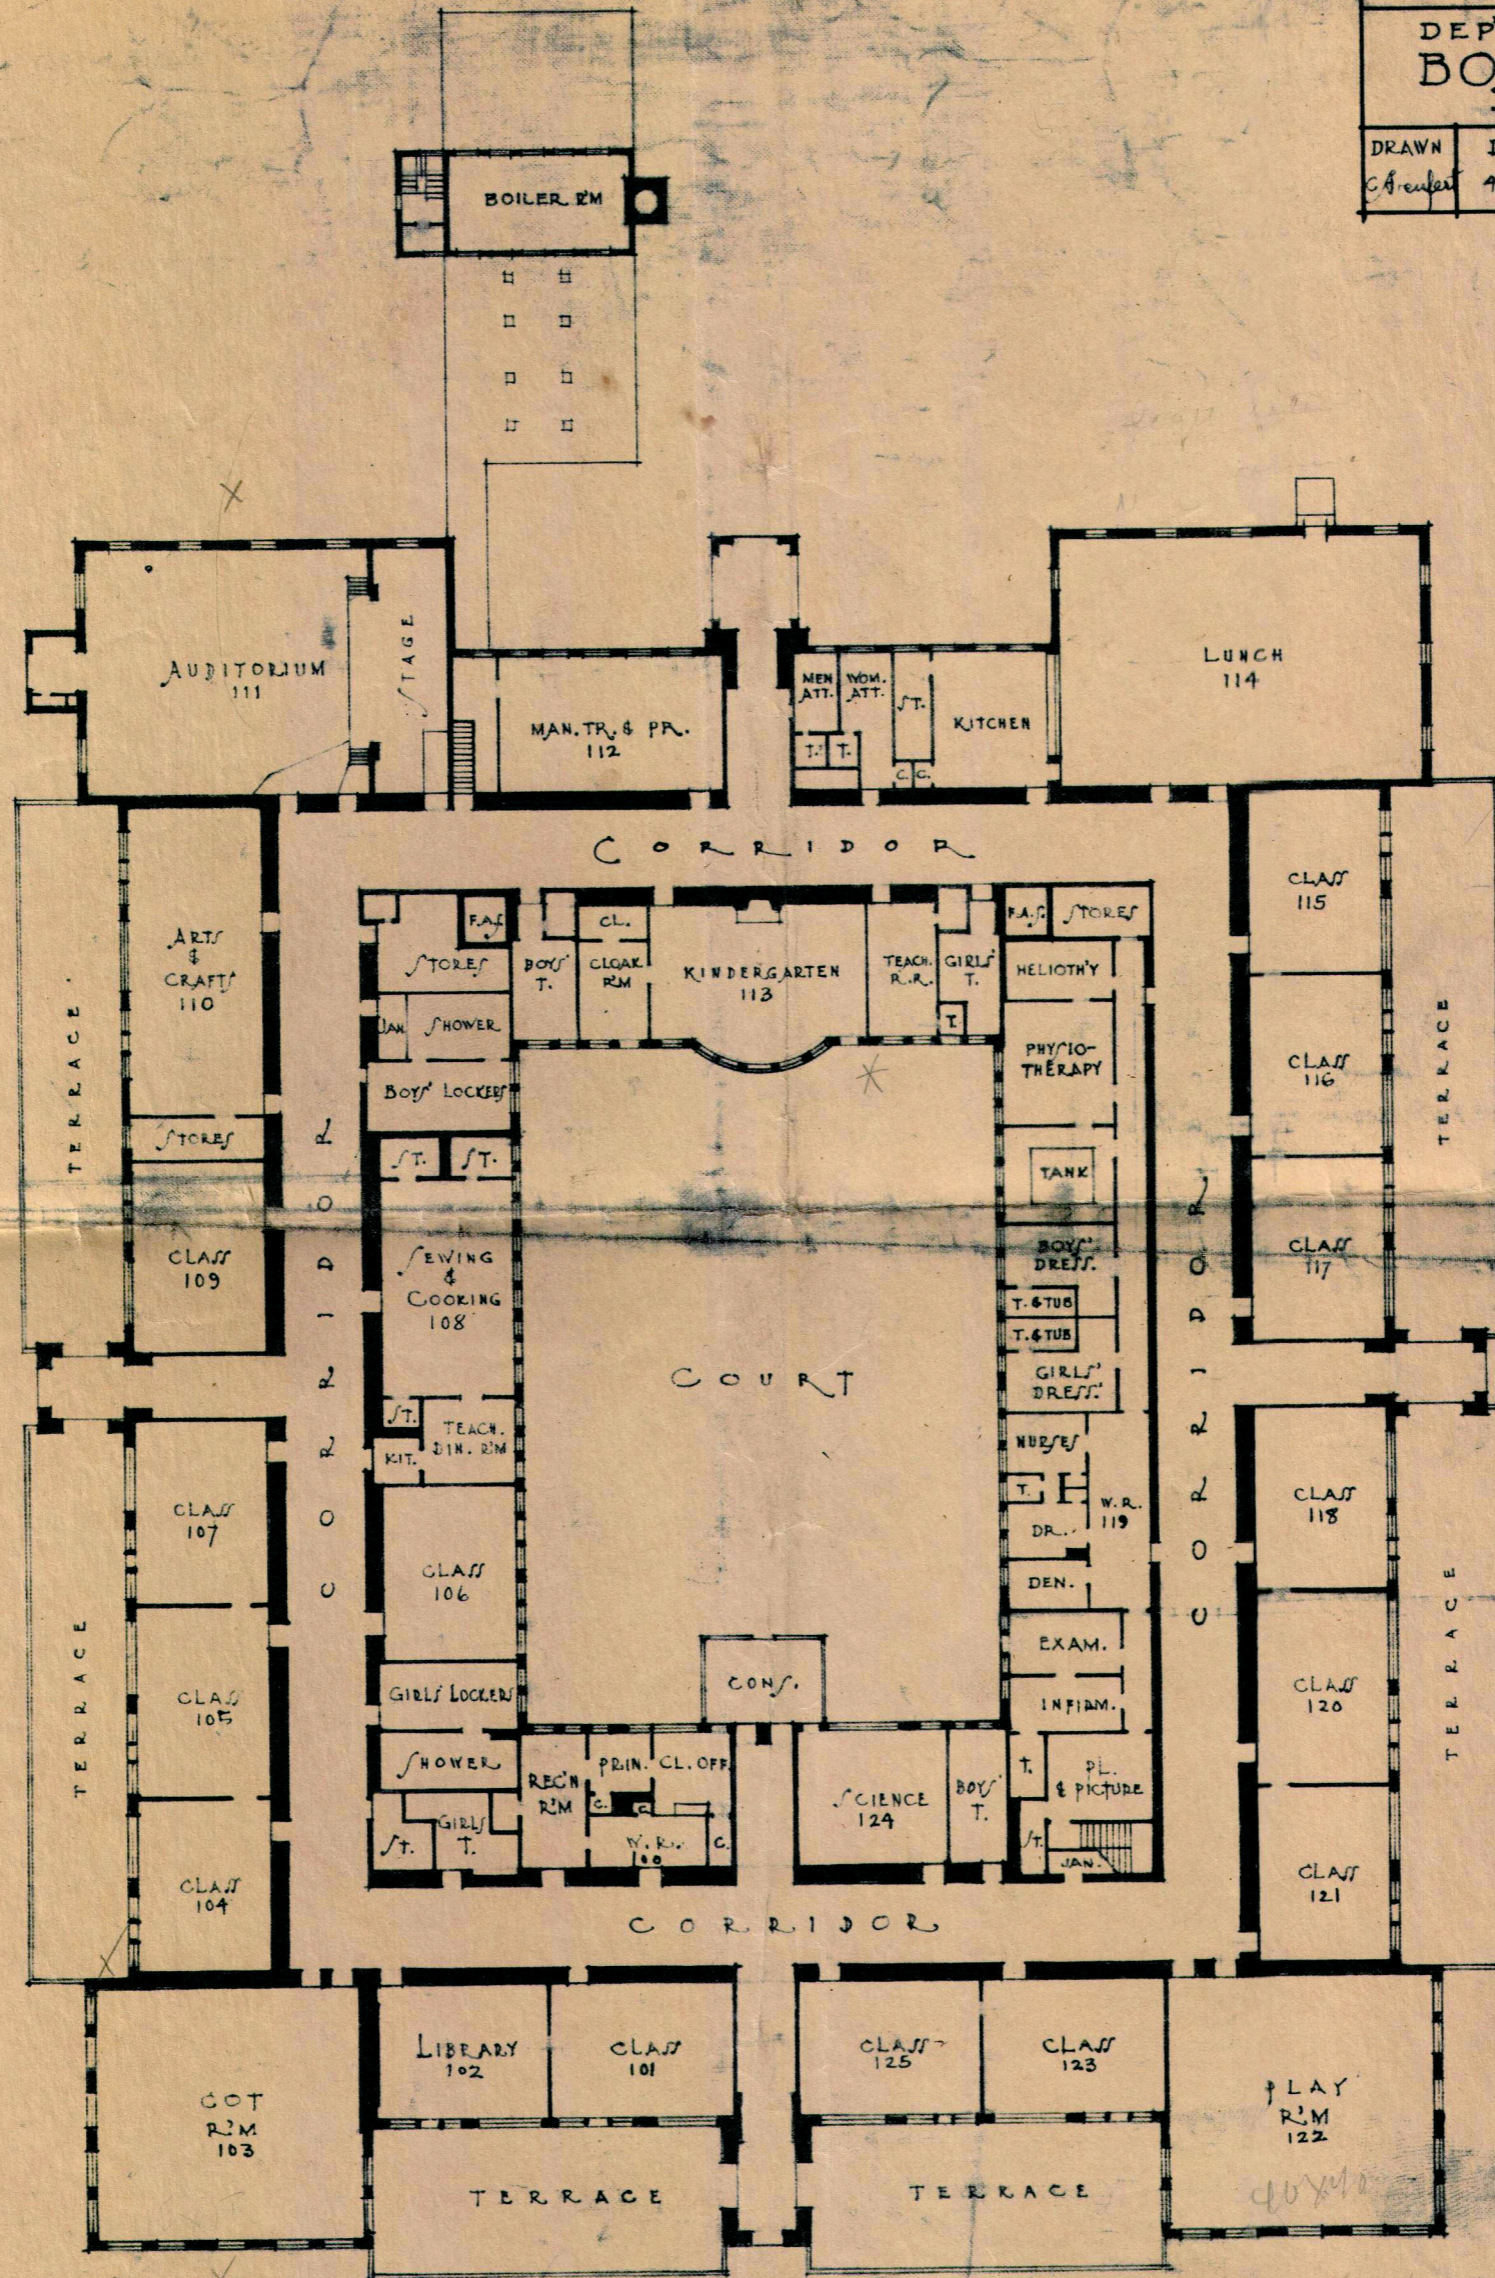

Handwritten notes:
100
200
300

Handwritten notes:
400
200