


# BURT SCHOOL


ARCHITECTURAL PLANNING DEPT  
BOARD OF EDUCATION  
DETROIT, MICHIGAN

DRAWN	DATE	CHECKED	DATE	ADDITION	DATE
A.F.F.	5-20-26	G.H.S.	5-20-26		
J.J.	3-2-48				

REVISED 9/20/46  
REVISED 6/20/52

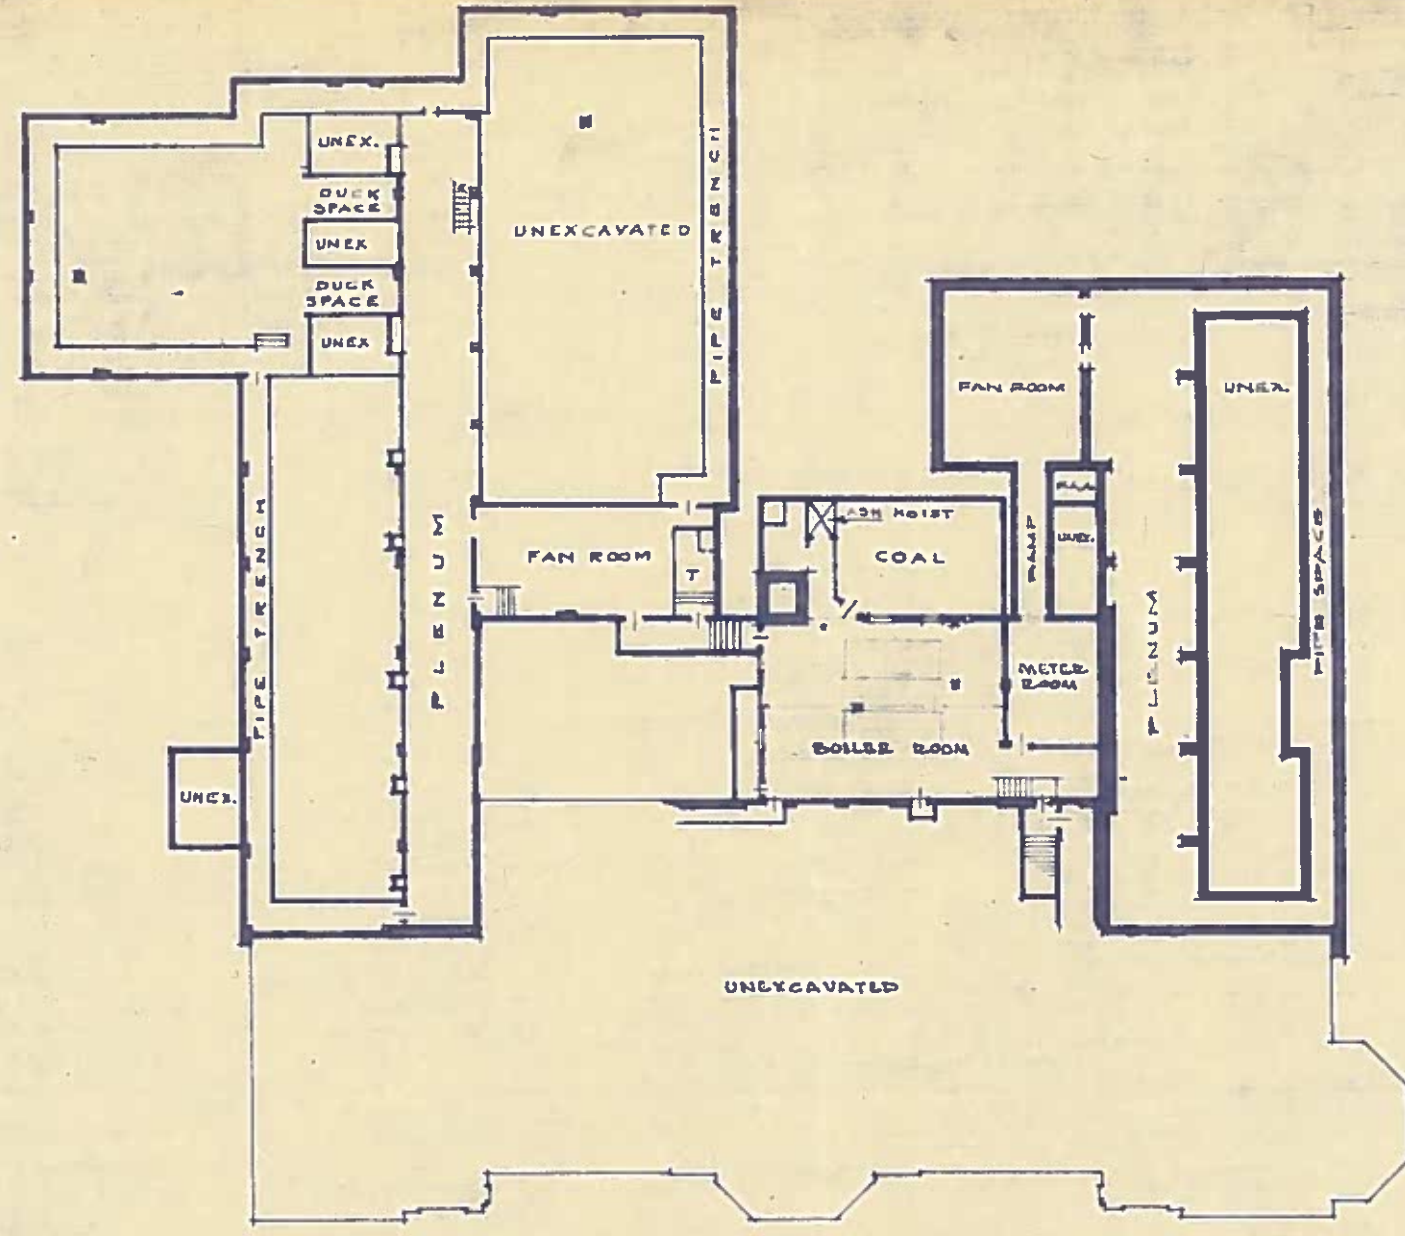

BASEMENT FLOOR PLAN  
SCALE 1/32" = 1'-0"

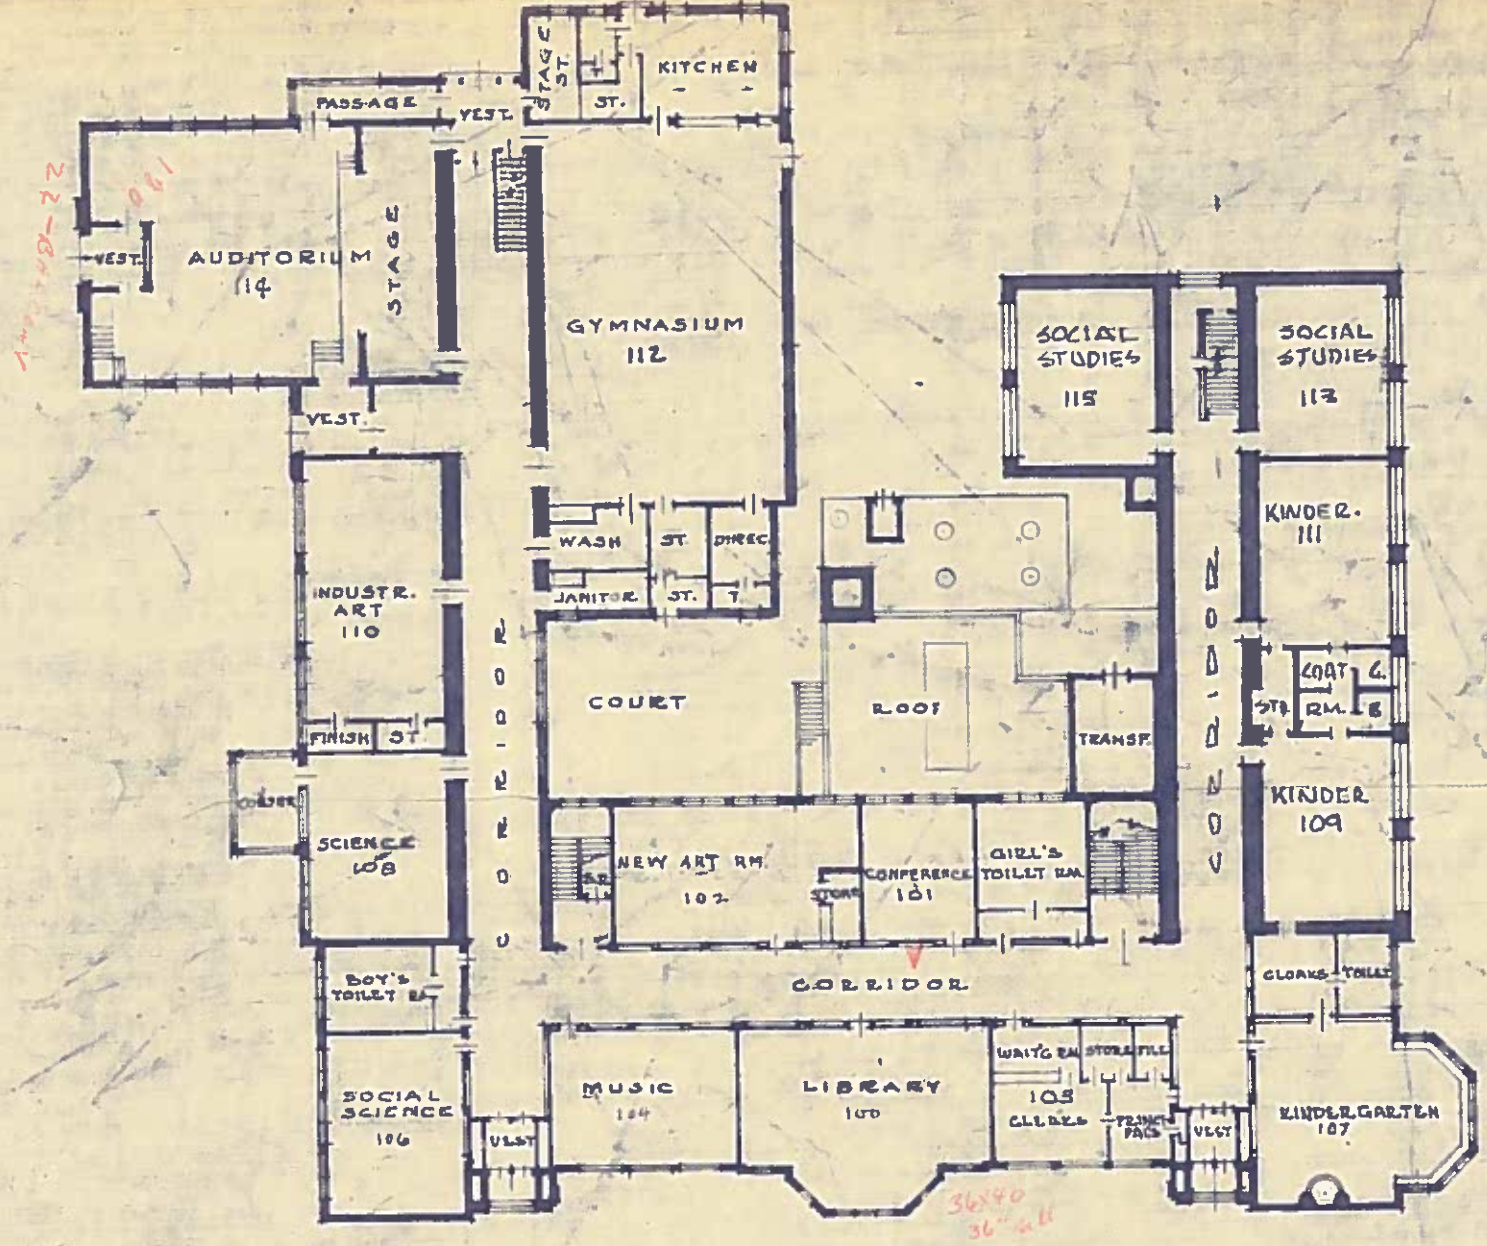

# BURT SCHOOL

ARCHITECTURAL PLANNING DEPT  
 BOARD of EDUCATION  
 DETROIT, MICHIGAN

DRAWN	DATE	CHECKED	DATE	ADDITION	DATE
O.P.F.	5-20-26	G.F.A.	5-20-26		
REVISED			9/20/46	G.H.M.	
REVISED			1-25-50	Ger.	
REVISED			6-30-51		


FIRST FLOOR PLAN  
 SCALE 1/32" = 1'-0"

# BURT SCHOOL

ARCHITECTURAL PLANNING DEPT  
BOARD OF EDUCATION  
DETROIT, MICHIGAN

DRAWN	DATE	CHECKED	DATE	ADDITION	DATE
O.F.F.	5-20-26	V.L.J.	5-20-26		

REVISED	9-20-46	G.H.M.
REVISED	1-25-50	Ger.
REVISED	6-10-53	

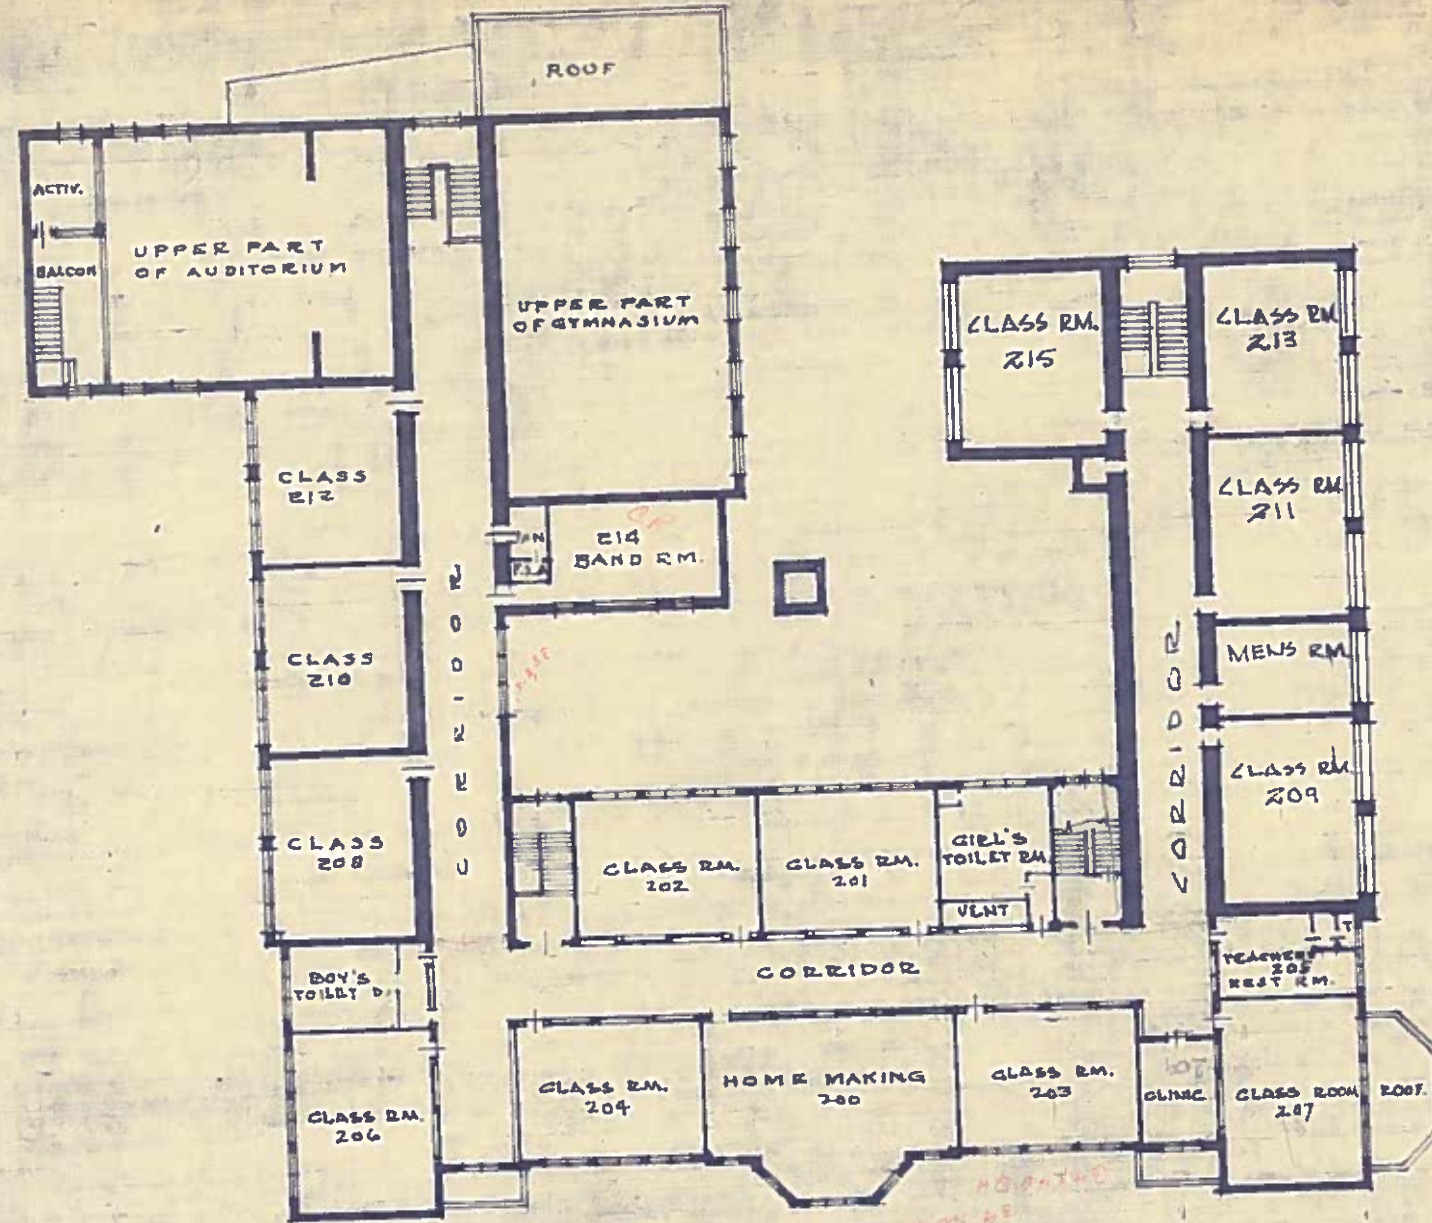

SECOND FLOOR PLAN  
SCALE 1/32" = 1'-0"