



COOLIDGE					
BASEMENT PLAN					
ARCHITECTURAL PLANNING DEPT.					
BOARD of EDUCATION					
DETROIT - MICHIGAN					
DRAWN	DATE	CHECKED	DATE	APPROV'D	DATE
C	8/7/50				

SCALE 1/32" = 1'-0"

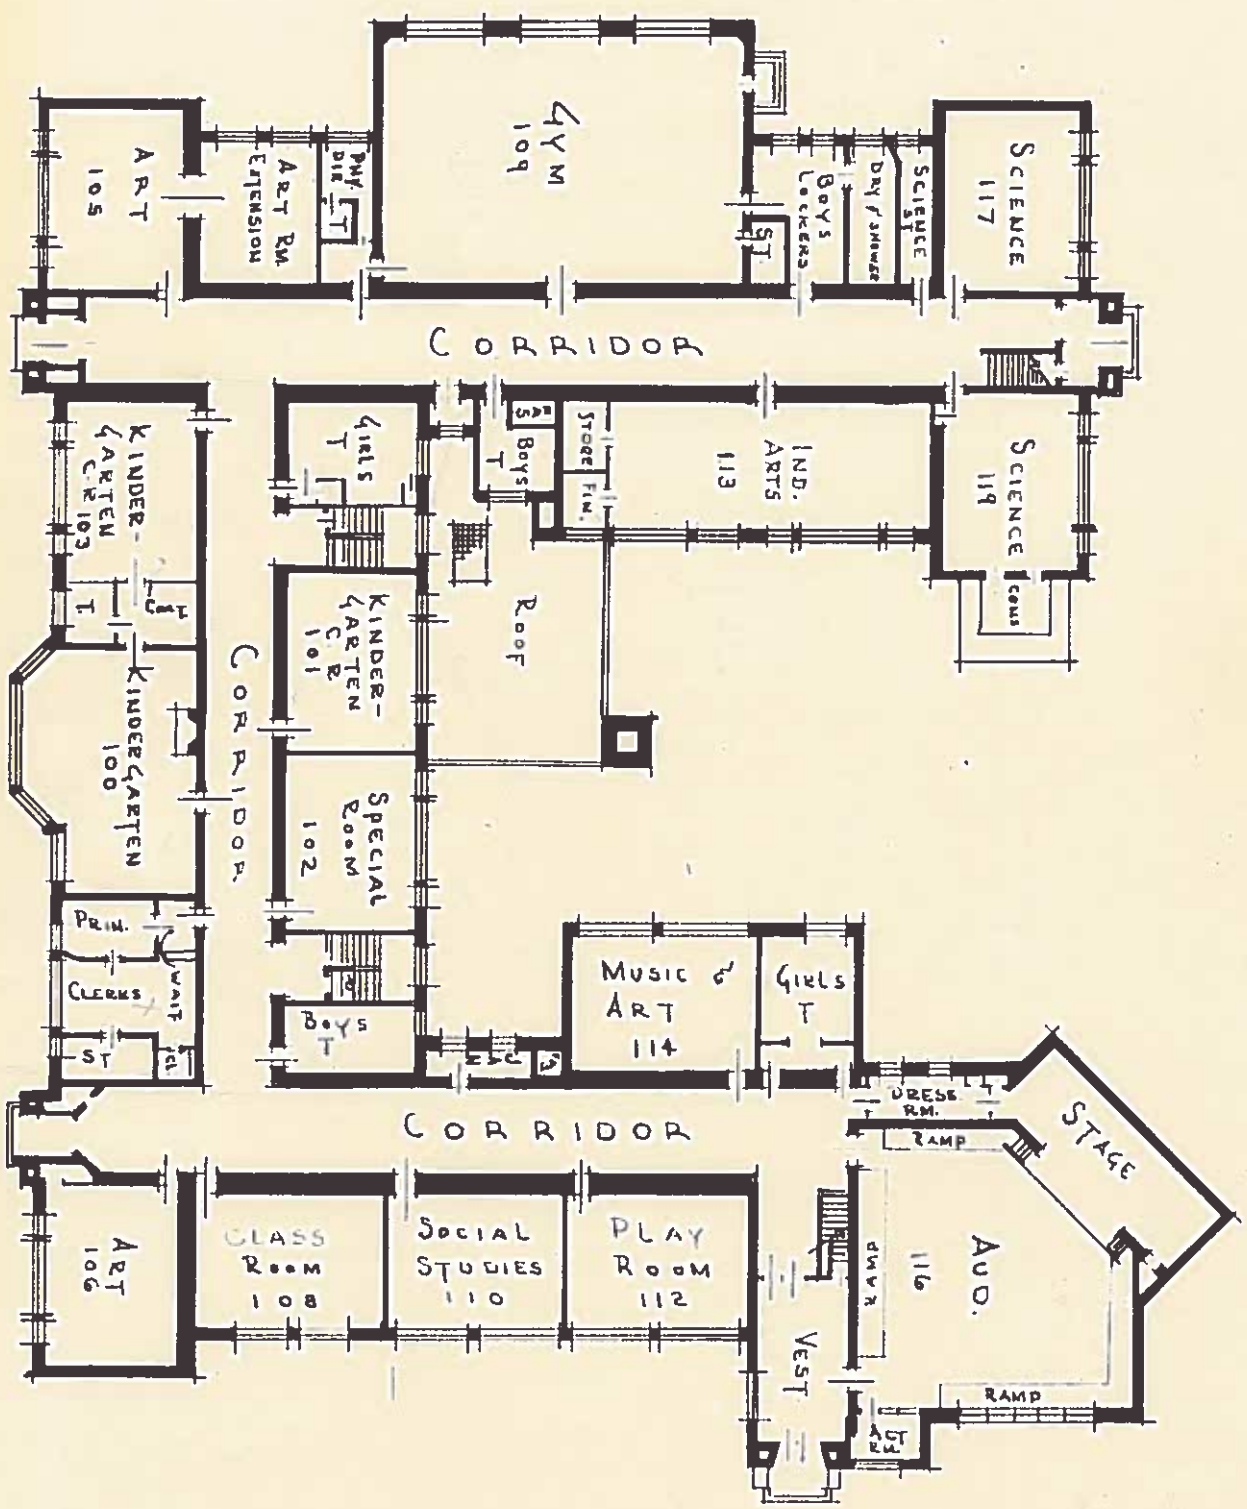

COOLIDGE					
FIRST FLOOR PLAN					
ARCHITECTURAL PLANNING DEPT					
BOARD OF EDUCATION					
DETROIT - MICHIGAN					
DRAWN	DATE	CHECKED	DATE	APPROVED	DATE
K.	8/1/50				

SCALE 1/32" = 1'-0"

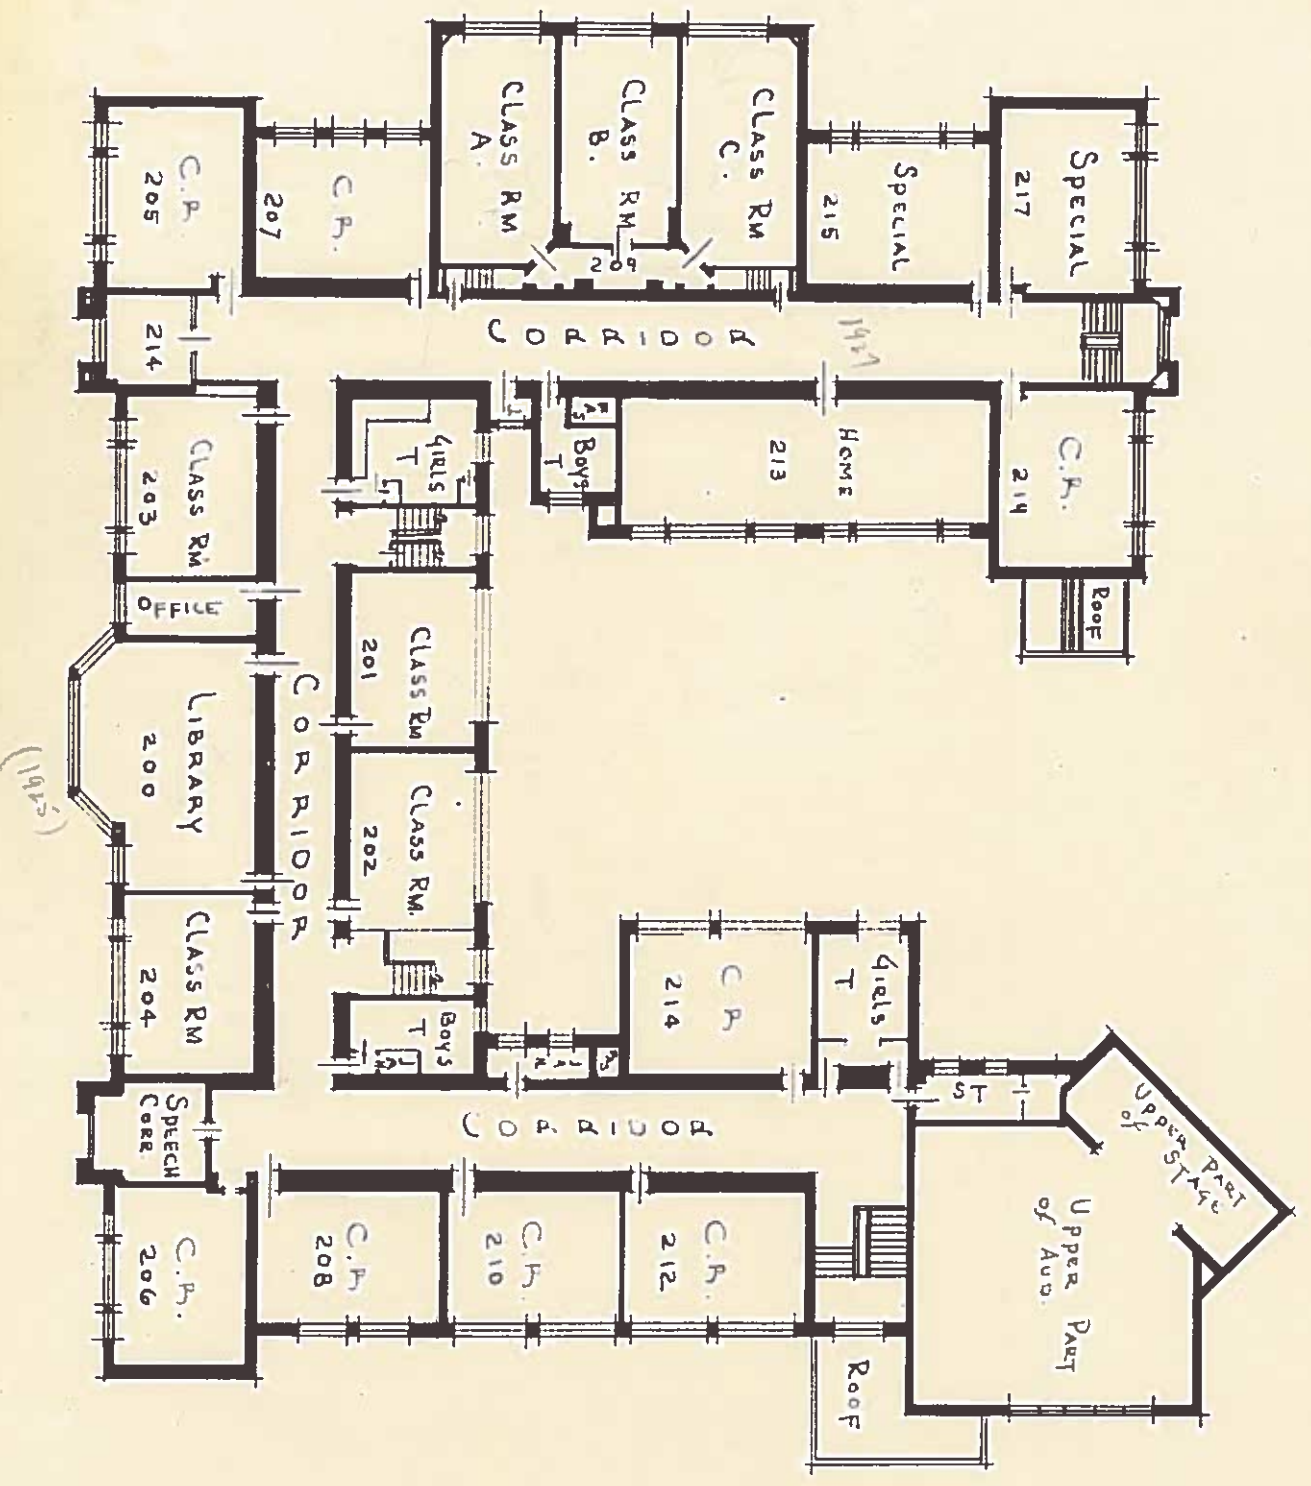

COOLIDGE				
SECOND FLOOR PLAN				
ARCHITECTURAL PLANNING DEPT.				
BOARD OF EDUCATION				
DETROIT - MICHIGAN				
DRAWN	DATE	CHECKED	DATE	APPROVED
LC	8/7/50			

SCALE 1/32" = 1'-0"