


HUTCHINSON SCHOOL  
 BASEMENT PLAN  
 Scale  $\frac{1}{32}'' = 1'-0''$

DEPT of BUILDING RESEARCH  
 BOARD of EDUCATION  
 DETROIT MICH

DRAWN	DATE	CHECKED	DATE
W.H.M. C.N.A.	3-19-23	S.L.O.	3-23-23

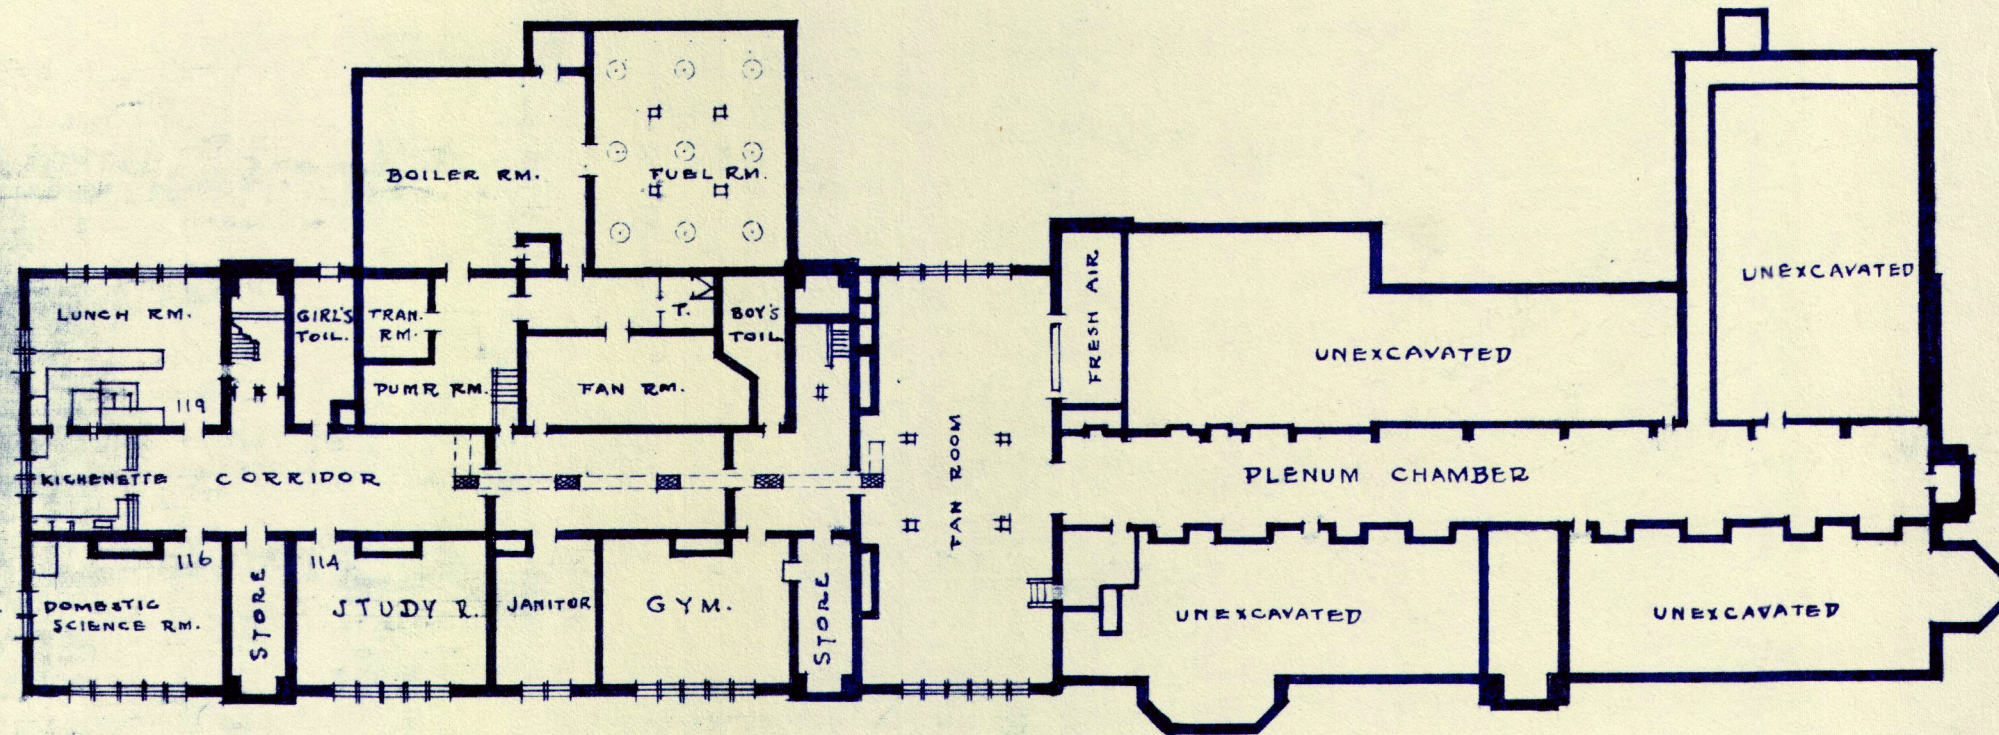



BASEMENT PLAN

Scale  $\frac{1}{32}'' = 1'-0''$


HUTCHINSON SCHOOL  
FIRST FLOOR PLAN

DEPT OF BUILDING RESEARCH  
BOARD OF EDUCATION  
DETROIT MICH

DRAWN W.M.M. C.N.A	DATE 3-18-23	CHECKED S.L.O.	DATE 3-23-23
BLDG. CONSTR. ADD.	1916 1922	BRICK WALLS CON. FLOORS	

 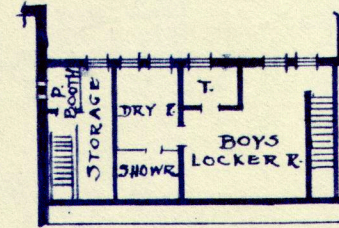

MEZZANINE PLAN OVER  
GIRLS LOCKER ROOM

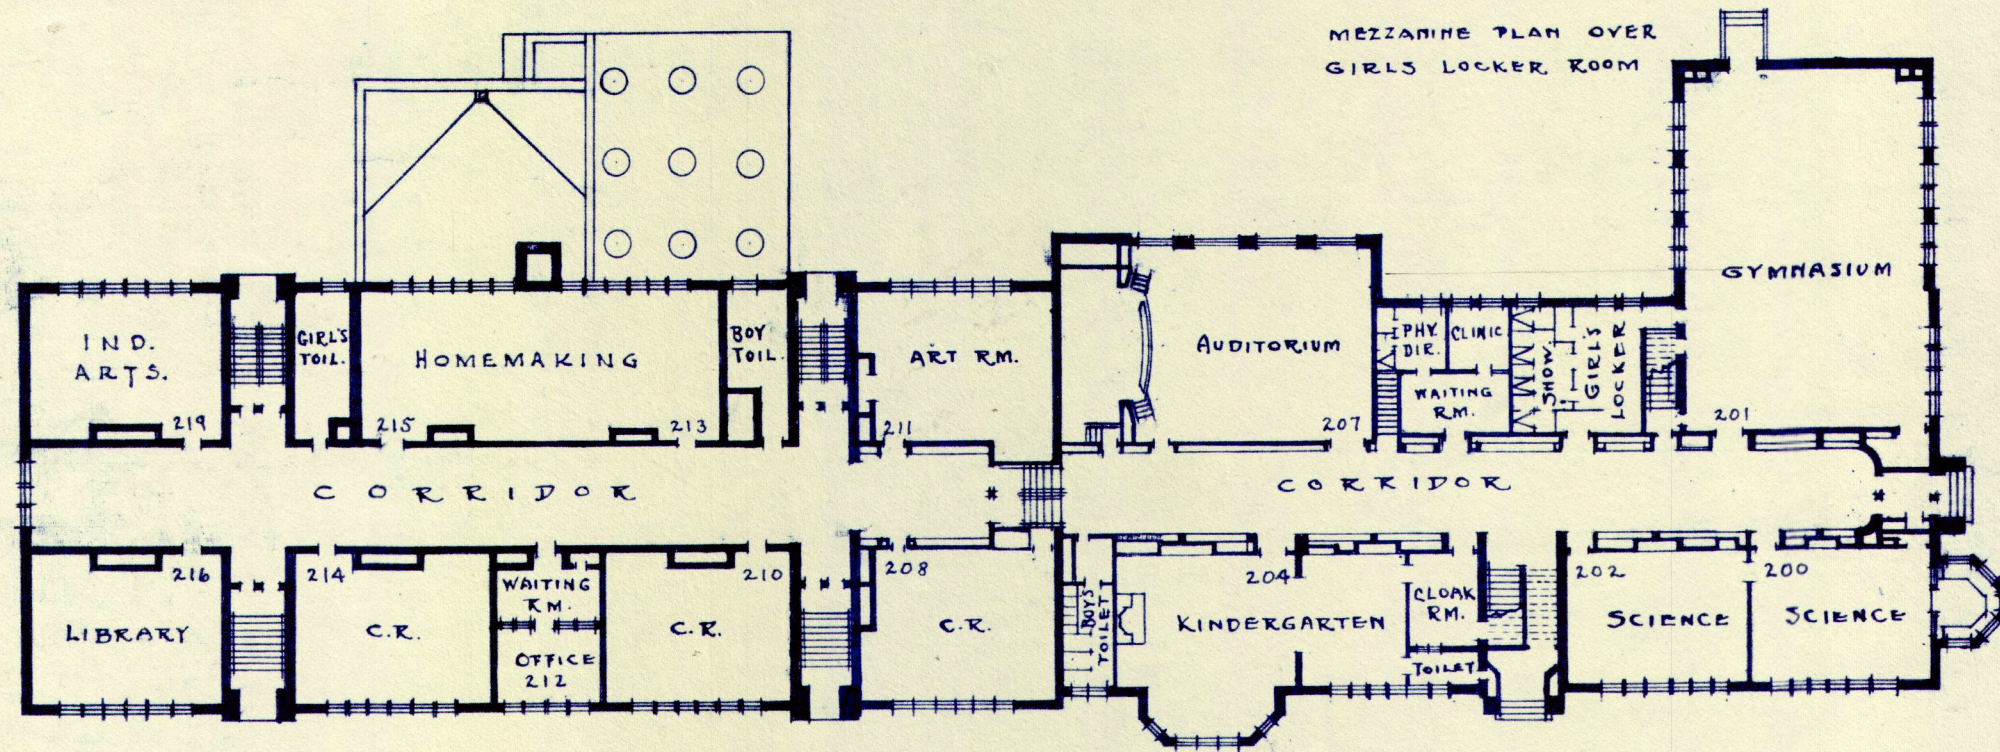

5.375  
32  
10750  
16125  
18200

FIRST FLOOR PLAN


scale  $\frac{1}{32}'' = 1'-0''$

2.25  
32  
450  
675  
7200

HUTCHINSON SCHOOL  
SECOND FLOOR PLAN  
Scale  $\frac{1}{32}'' = 1'-0''$

DEPT OF BUILDING RESEARCH  
BOARD OF EDUCATION  
DETROIT MICH

DRAWN	DATE	CHECKED	DATE
W.H.M. C.N.A.	3-18-23	S.L.O.	3-23-23

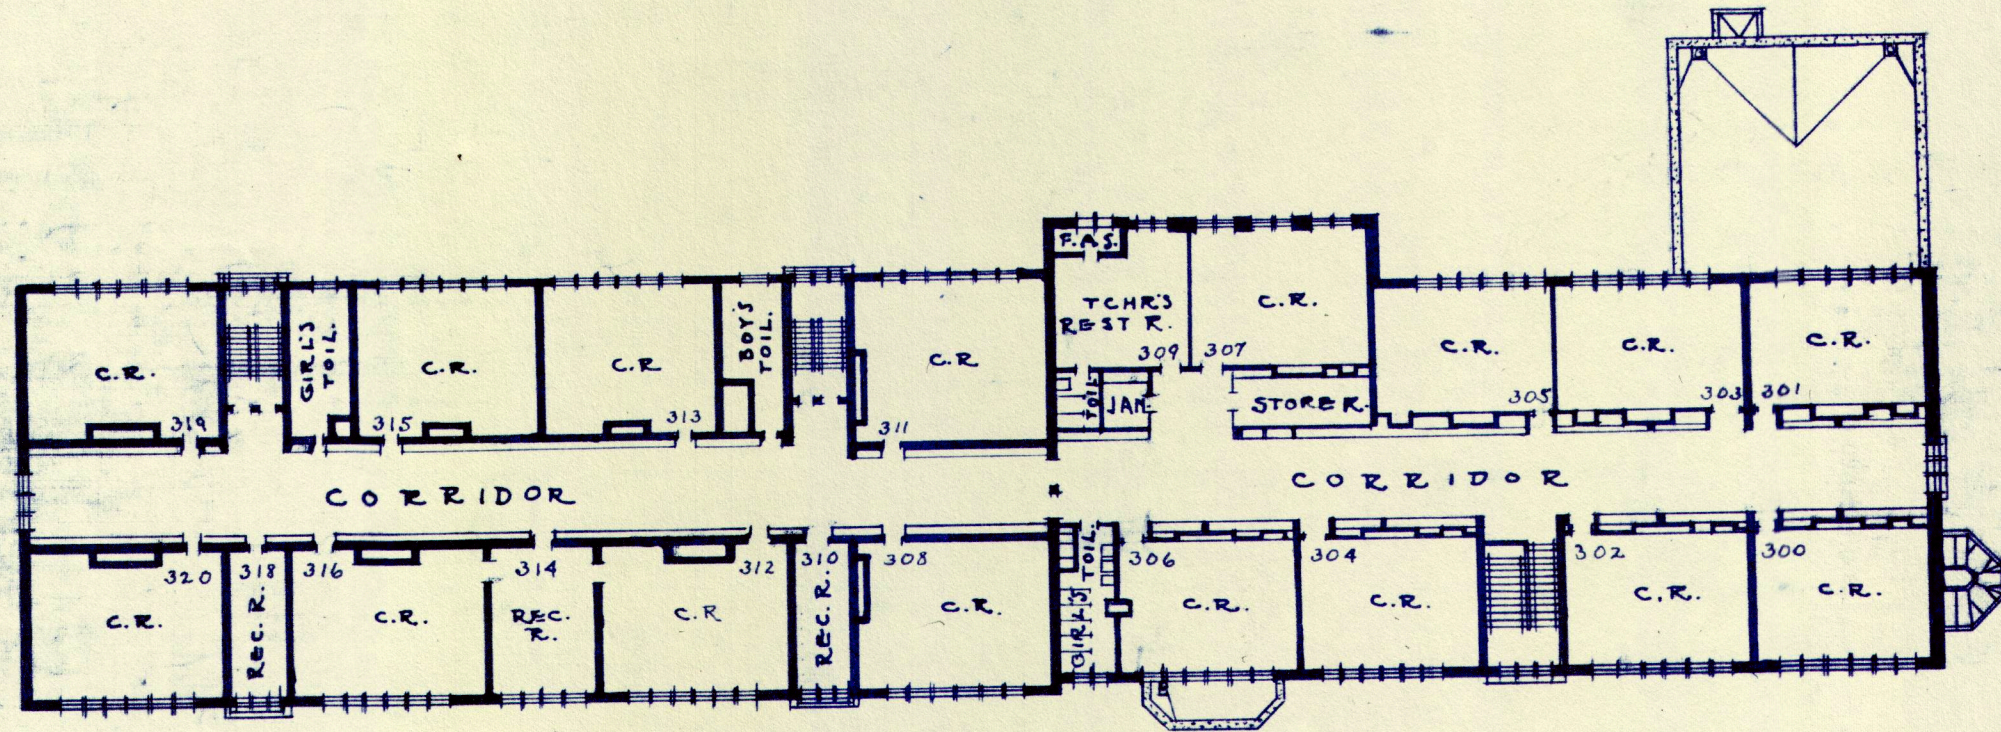

SECOND FLOOR PLAN  
Scale  $\frac{1}{32}'' = 1'-0''$