


HIGGINBOTHAM SCHOOL

DEPARTMENT OF BUILDINGS & GROUNDS
 BOARD OF EDUCATION
 DETROIT MICHIGAN

DRAWN	DATE	CHECKED	DATE	APPROVED	DATE
R.H.C.	6-30-27				

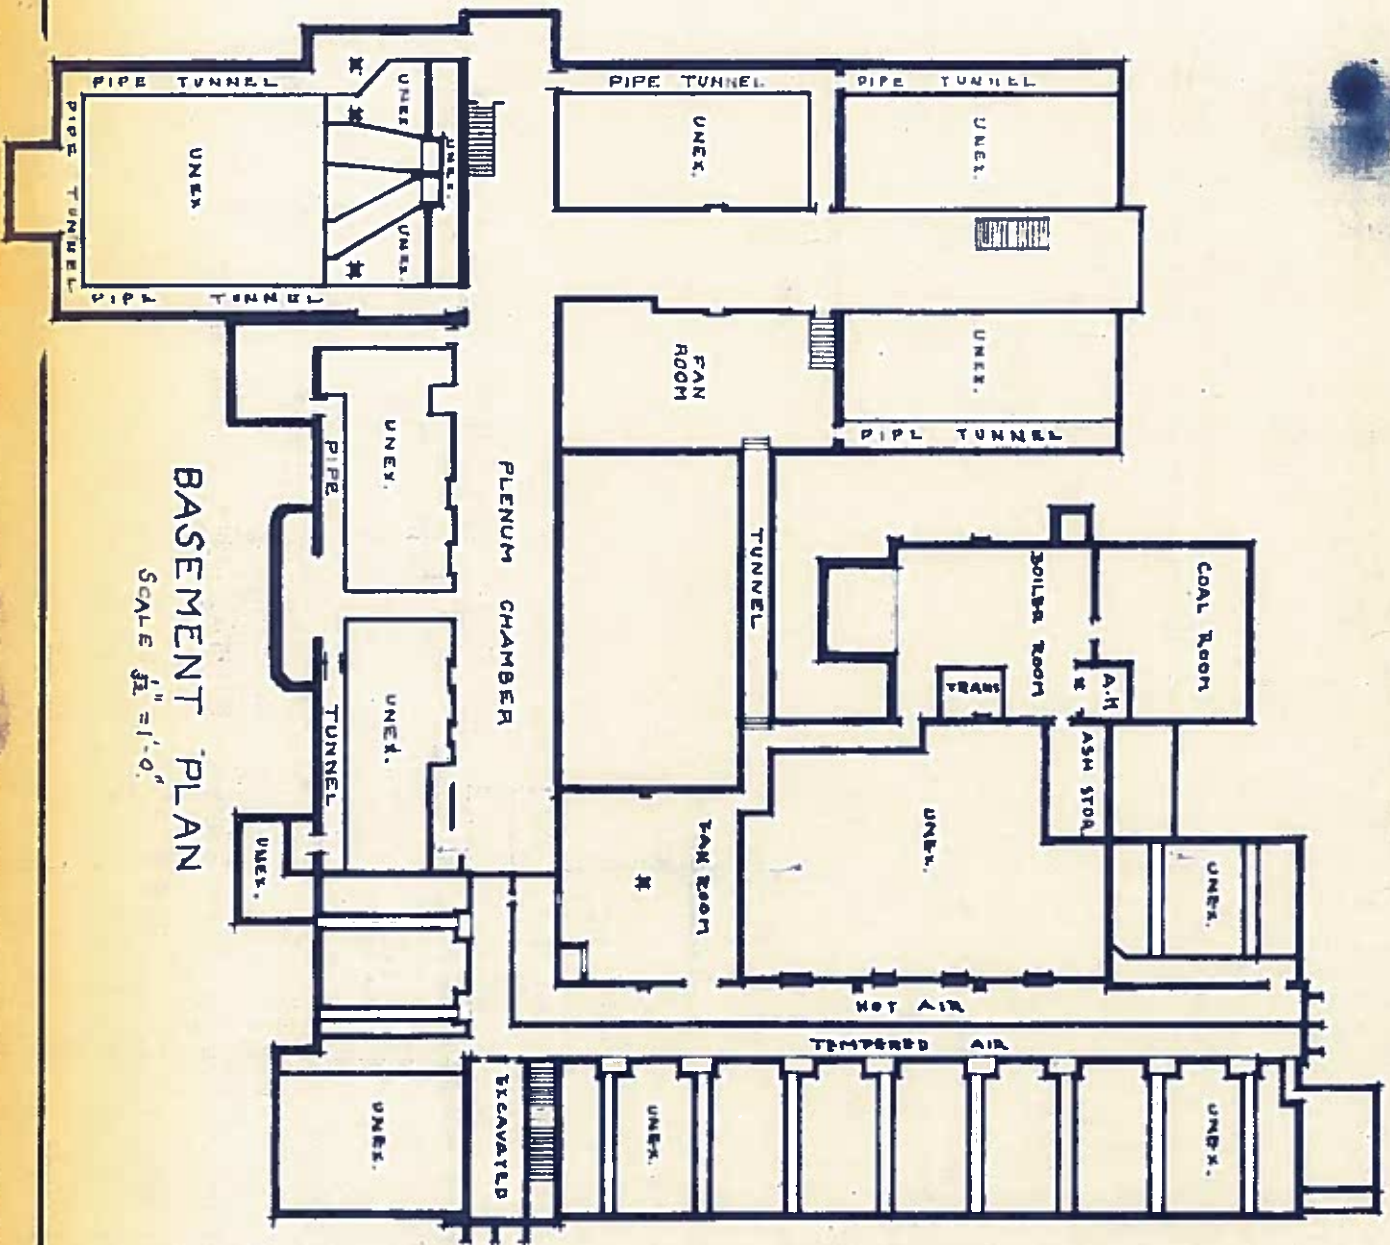


BASEMENT PLAN
 SCALE 1/4" = 1'-0"

HIGGINBOTHAM SCHOOL

DEPARTMENT OF BUILDING & GROUNDS
 BOARD OF EDUCATION
 DETROIT MICHIGAN

DRAWN	DATE	CHECKED	DATE	APPROVED	DATE
E.H.C.	7-6-27				

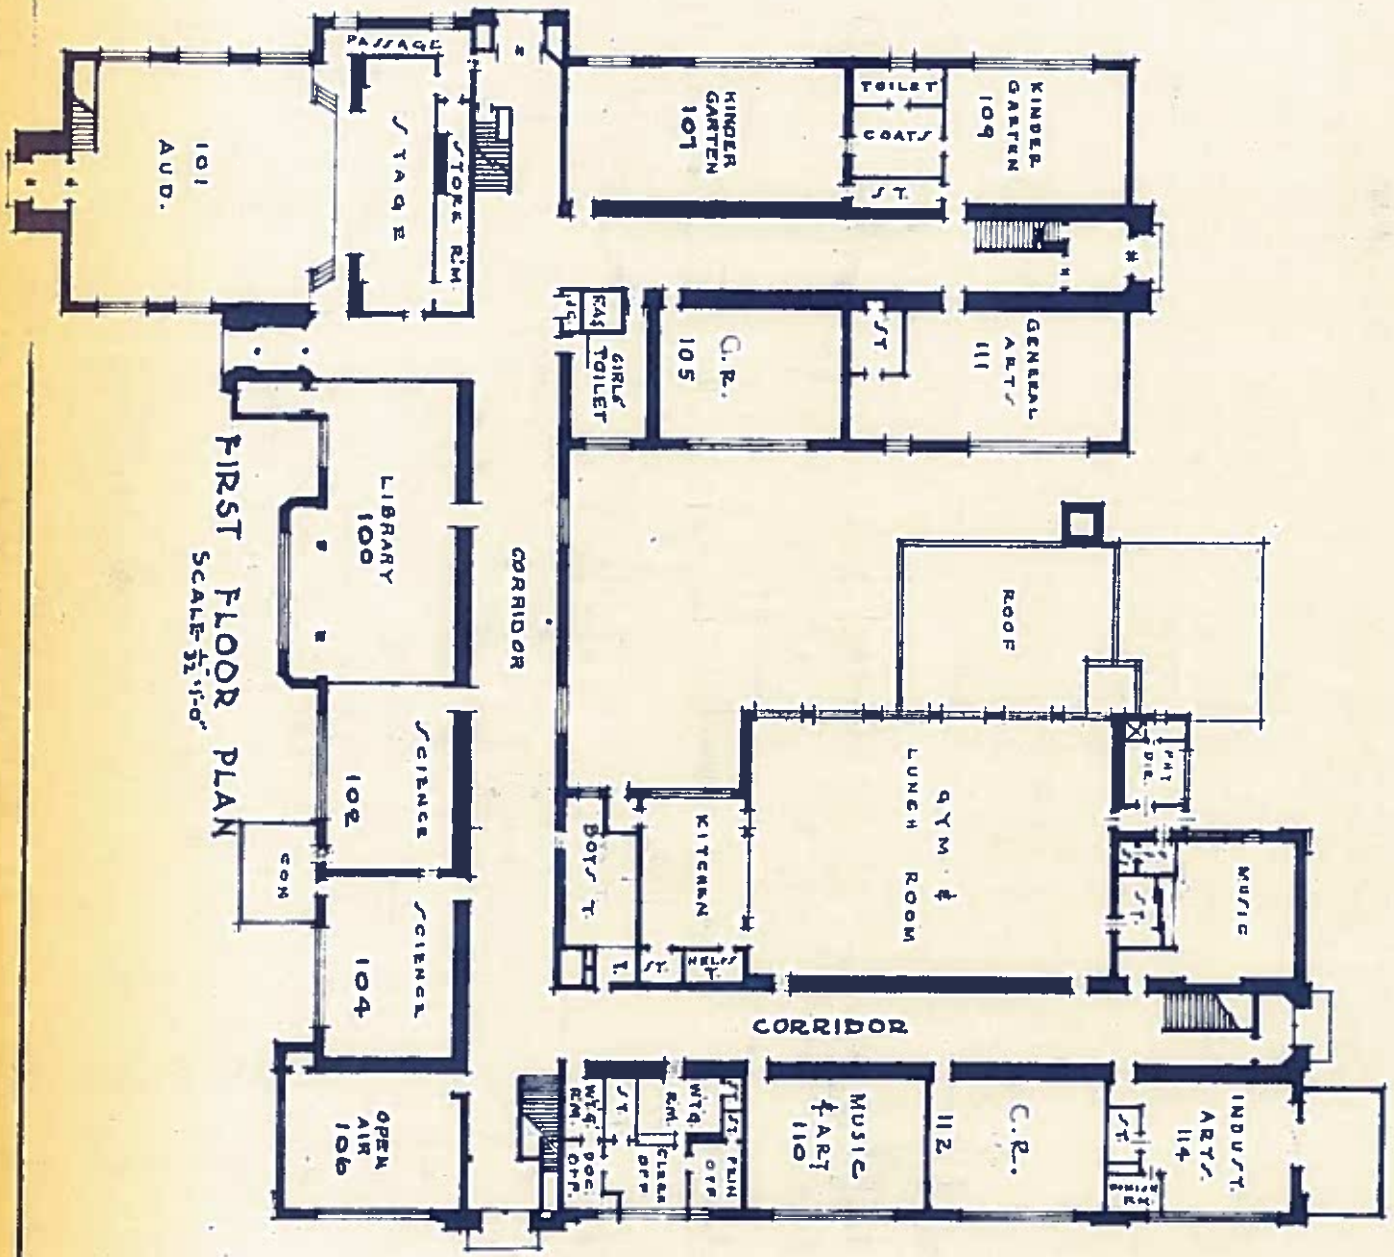


FIRST FLOOR PLAN
 SCALE 1/2" = 1'-0"



HIGGINBOTHAM SCHOOL

DEPARTMENT OF BUILDINGS & GROUNDS
BOARD OF EDUCATION
DETROIT MICHIGAN

DRAWN R.H.C.	DATE 6-30-27	CHECKED	DATE	APPROVED	DATE
-----------------	-----------------	---------	------	----------	------

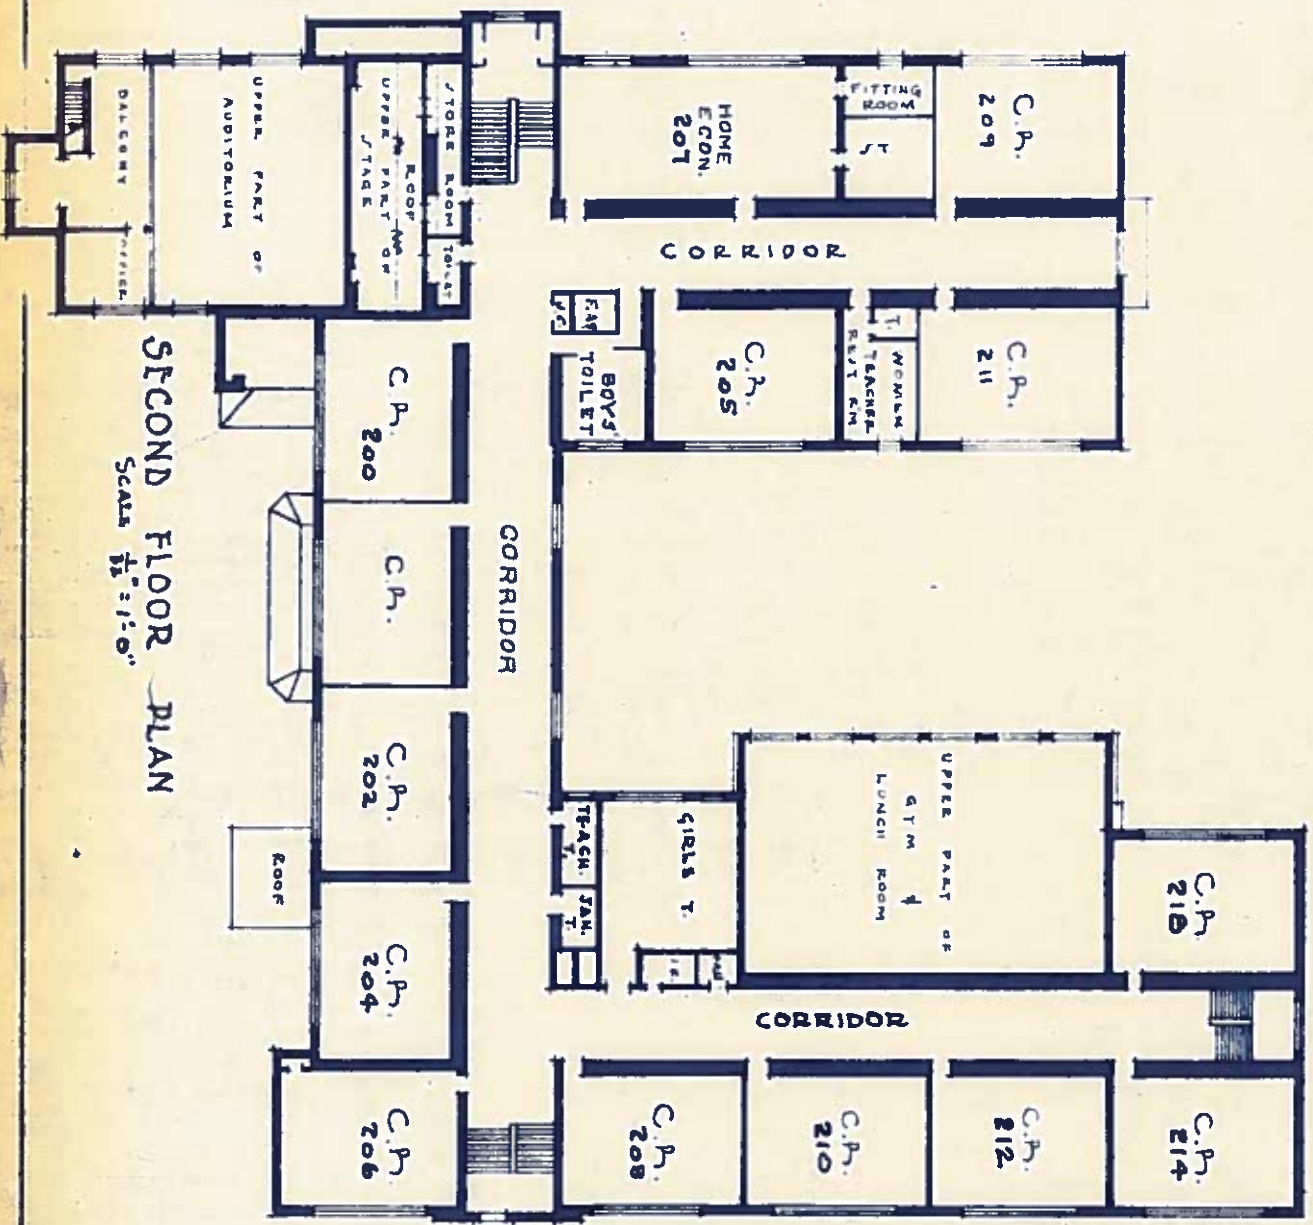

SECOND FLOOR PLAN
Scale 1/8" = 1'-0"