


# PARKER SCHOOL

DEPARTMENT OF BUILDINGS & GROUNDS  
BOARD of EDUCATION  
DETROIT MICHIGAN

DRAWN	DATE	CHECKED	DATE	APPROVED	DATE
R.H.C.	6-29-27				

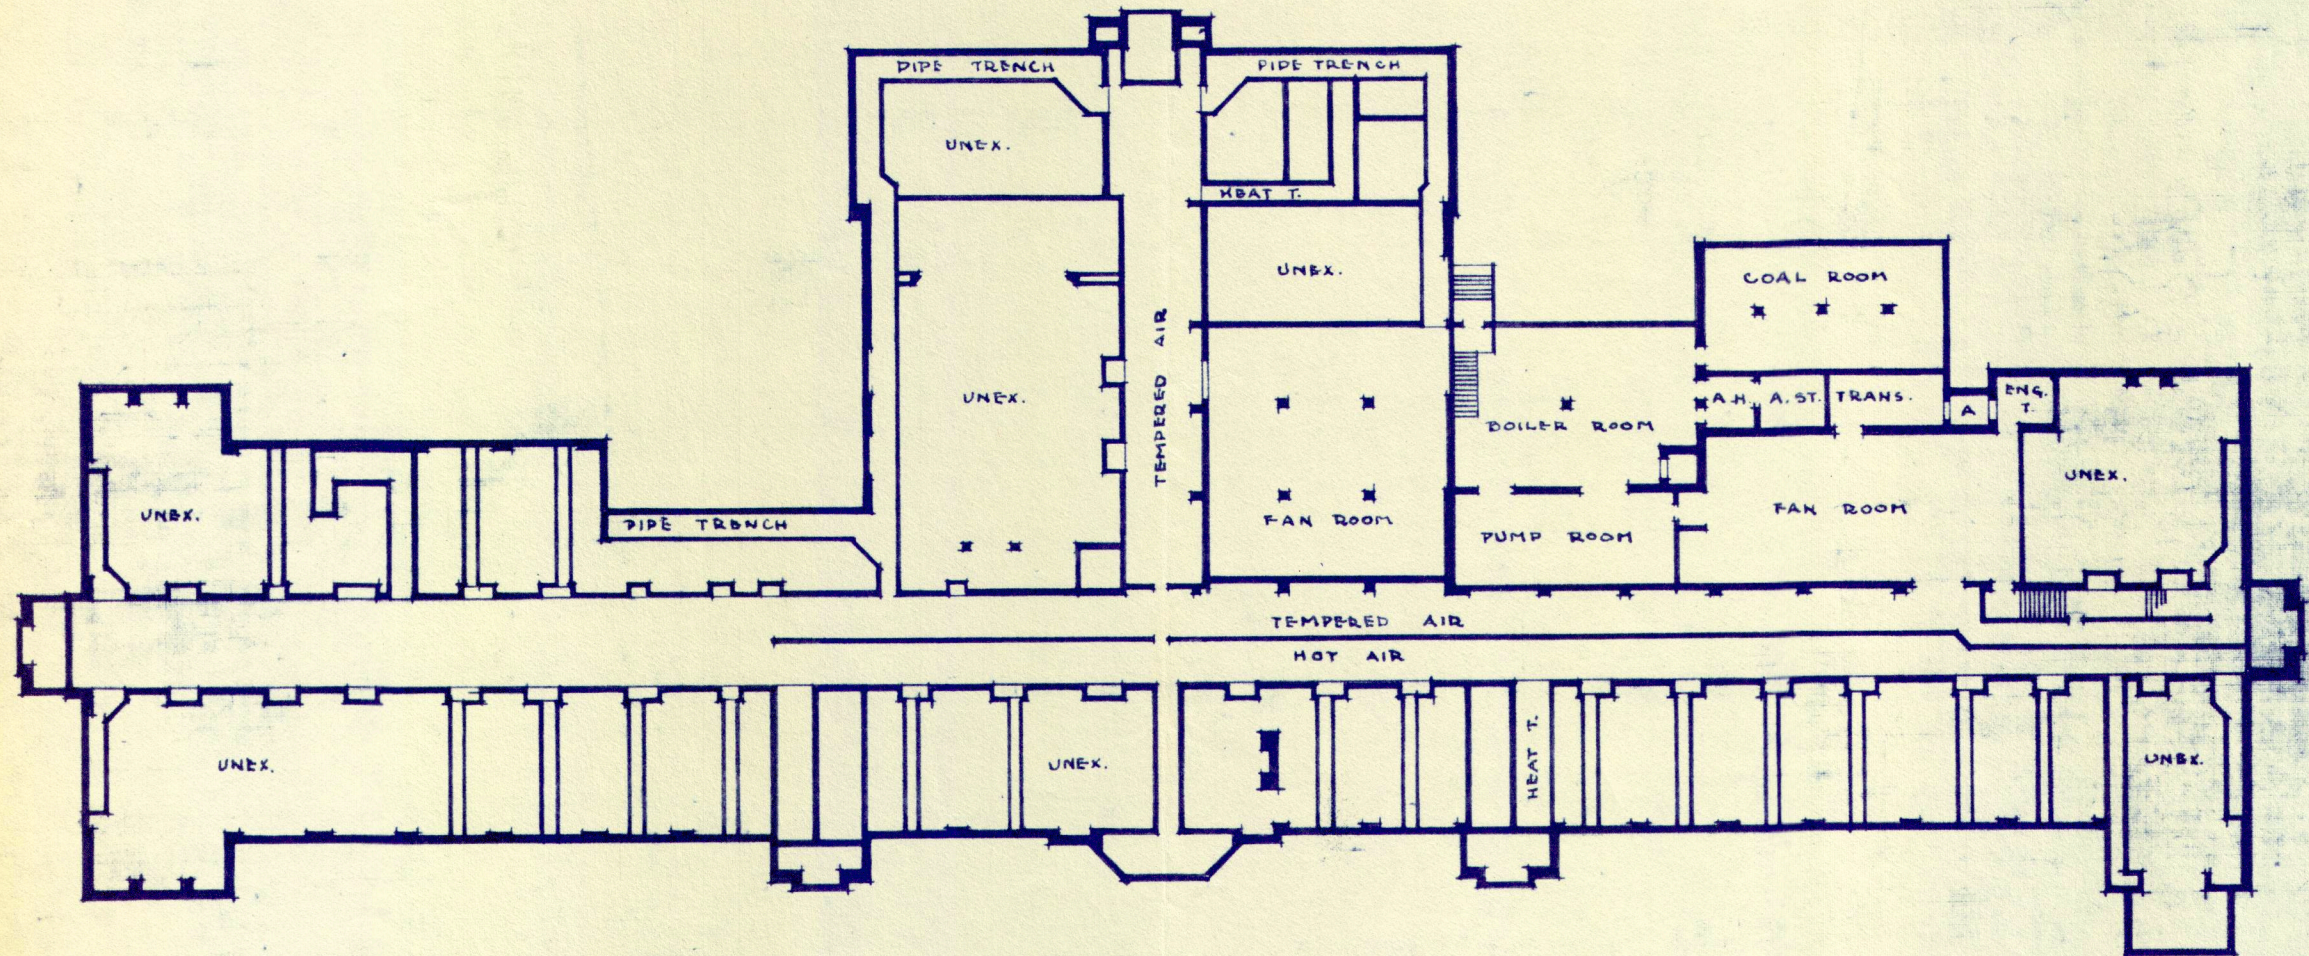

BASEMENT PLAN


SCALE  $\frac{1}{32}'' = 1'-0''$



PARKER SCHOOL.

DEPT OF BUILDING & GROUNDS  
BOARD OF EDUCATION.  
DETROIT.

Drawn by S.H. Feb 15 1927 CHK. S.S. 2-25-27.

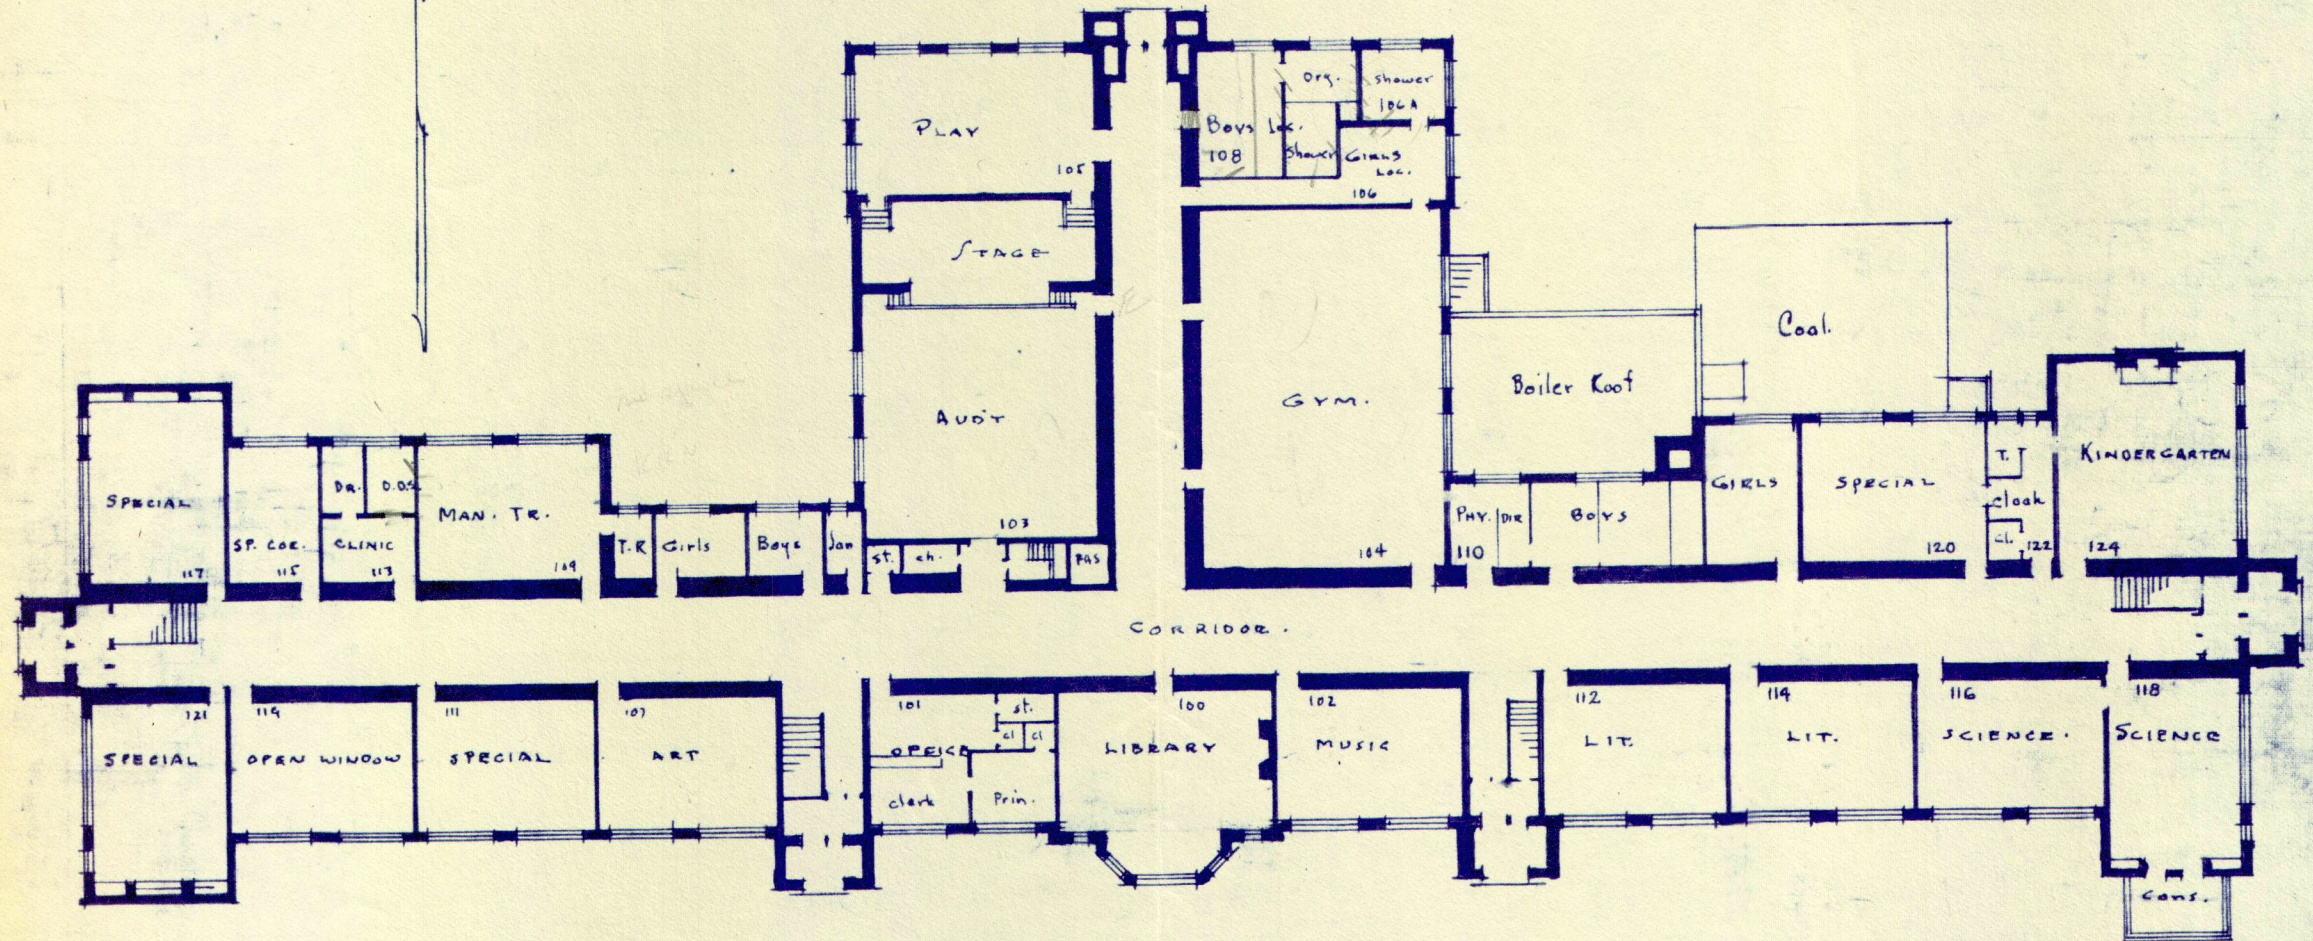


FIRST FLOOR PLAN.  
SCALE 1/32" = 1'-0"



DARKER SCHOOL

DEPT OF BUILDING & GROUNDS  
BOARD OF EDUCATION  
DETROIT

Drawn by S.H. Feb 16-1927. A.S.D. 2-25-27.

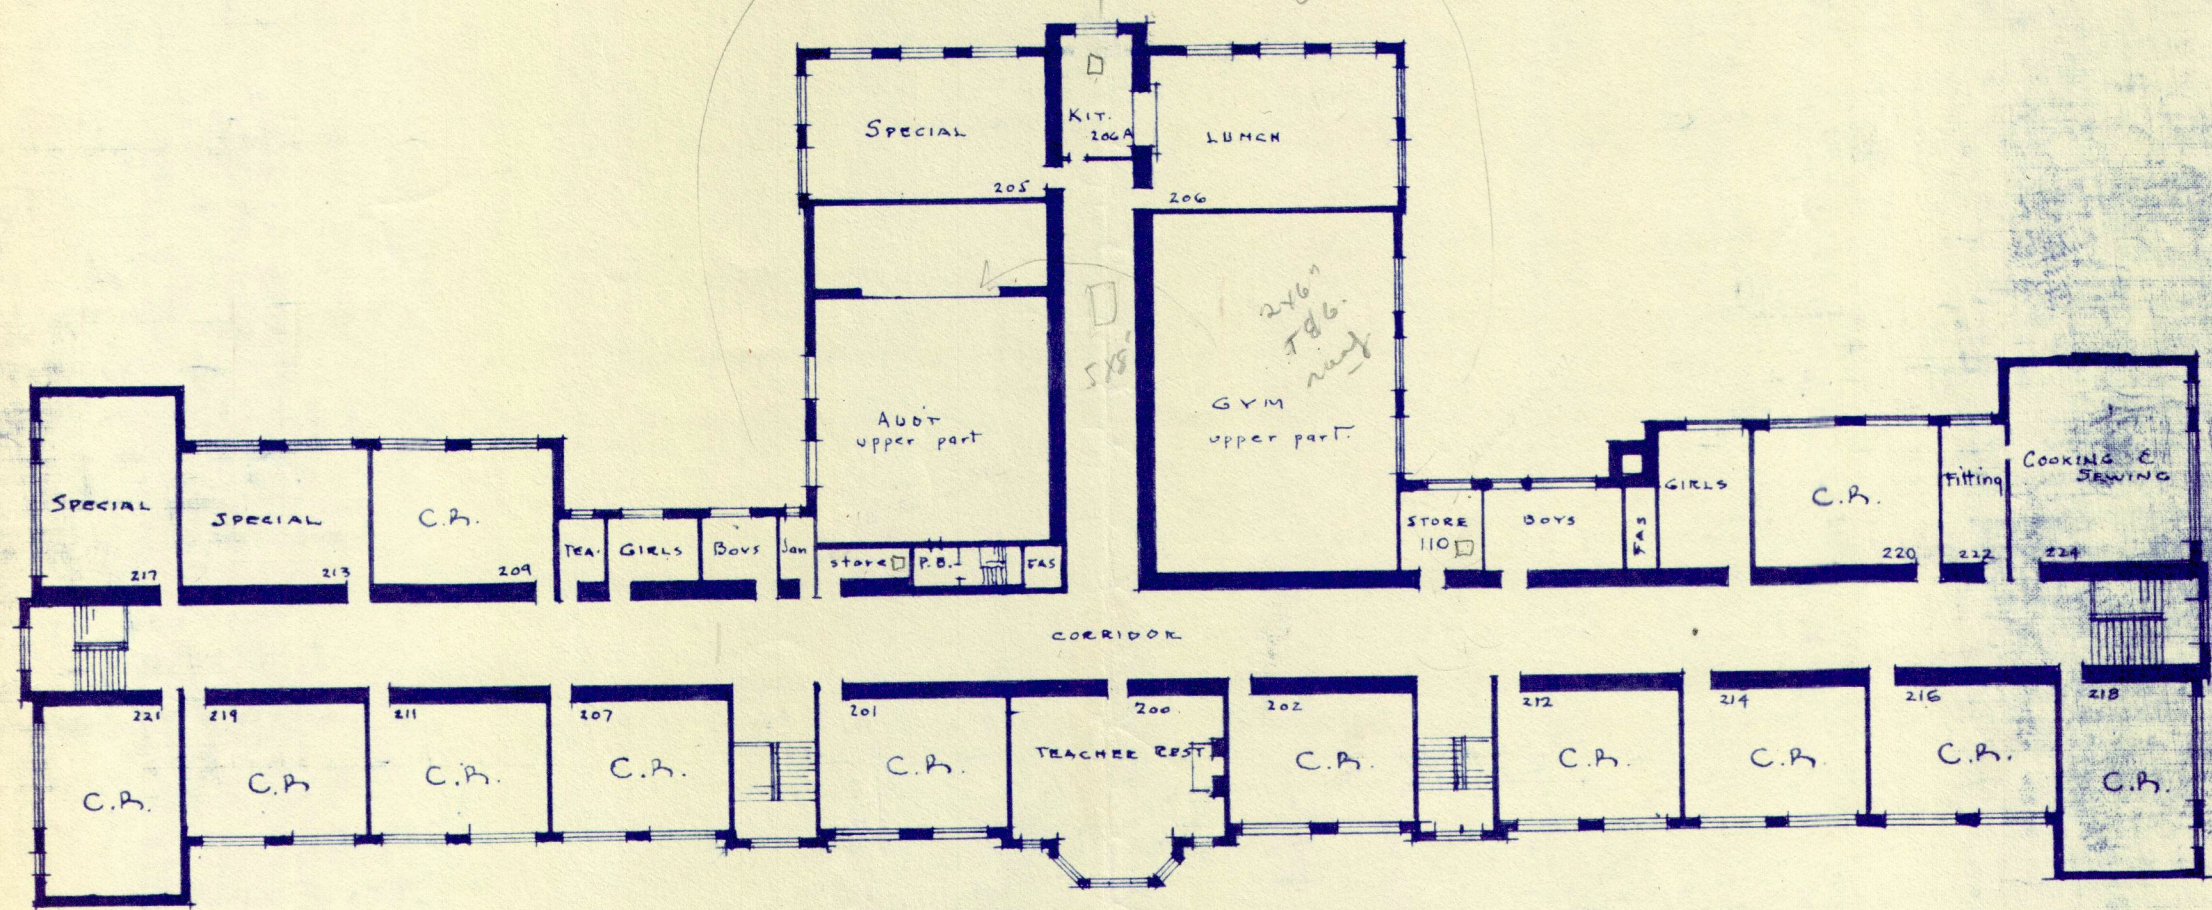

SECOND FLOOR PLAN

SCALE 1/32" = 1'-0"