


BURBANK SCHOOL BASEMENT PLAN					
DEPARTMENT OF BUILDINGS & GROUNDS BOARD OF EDUCATION DETROIT - MICHIGAN					
DRAWN CUS	DATE 7-31-43	CHECKED <input checked="" type="checkbox"/>	DATE	APPROVED	DATE
SCALE 1/32" = 1'-0"					


ADDITION FEB. 44.

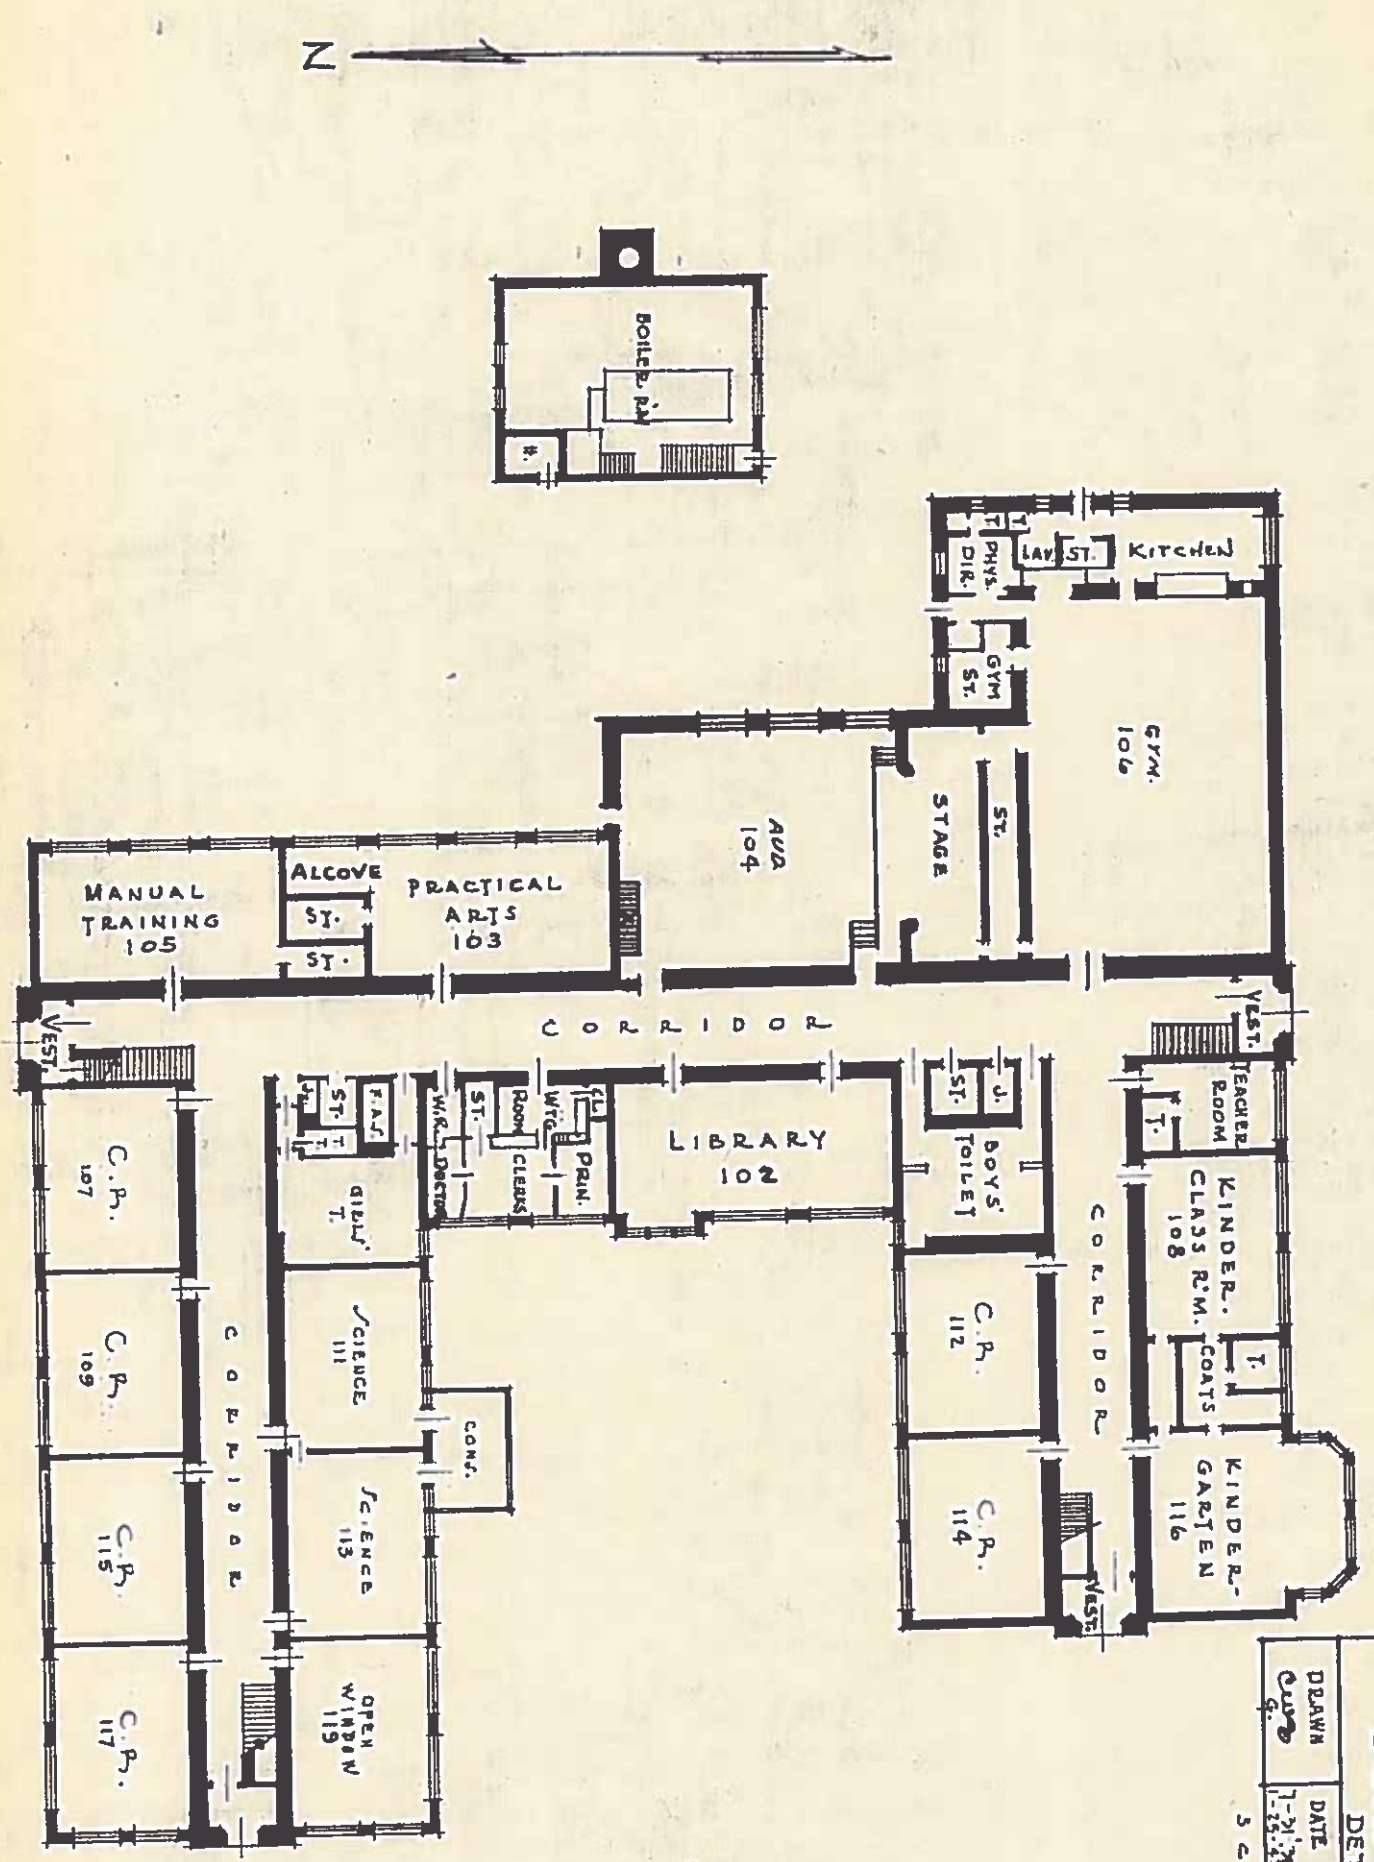

BURBANK SCHOOL
 FIRST FLOOR PLAN
 ARCHITECTURAL PLANNING DEPT.
 BOARD OF EDUCATION
 DETROIT - MICH

DRAWN	DATE	CHECKED	DATE	APPROVED	DATE
<i>C. G. G.</i>	7-21-21				

SCALE 1/32" = 1'-0"

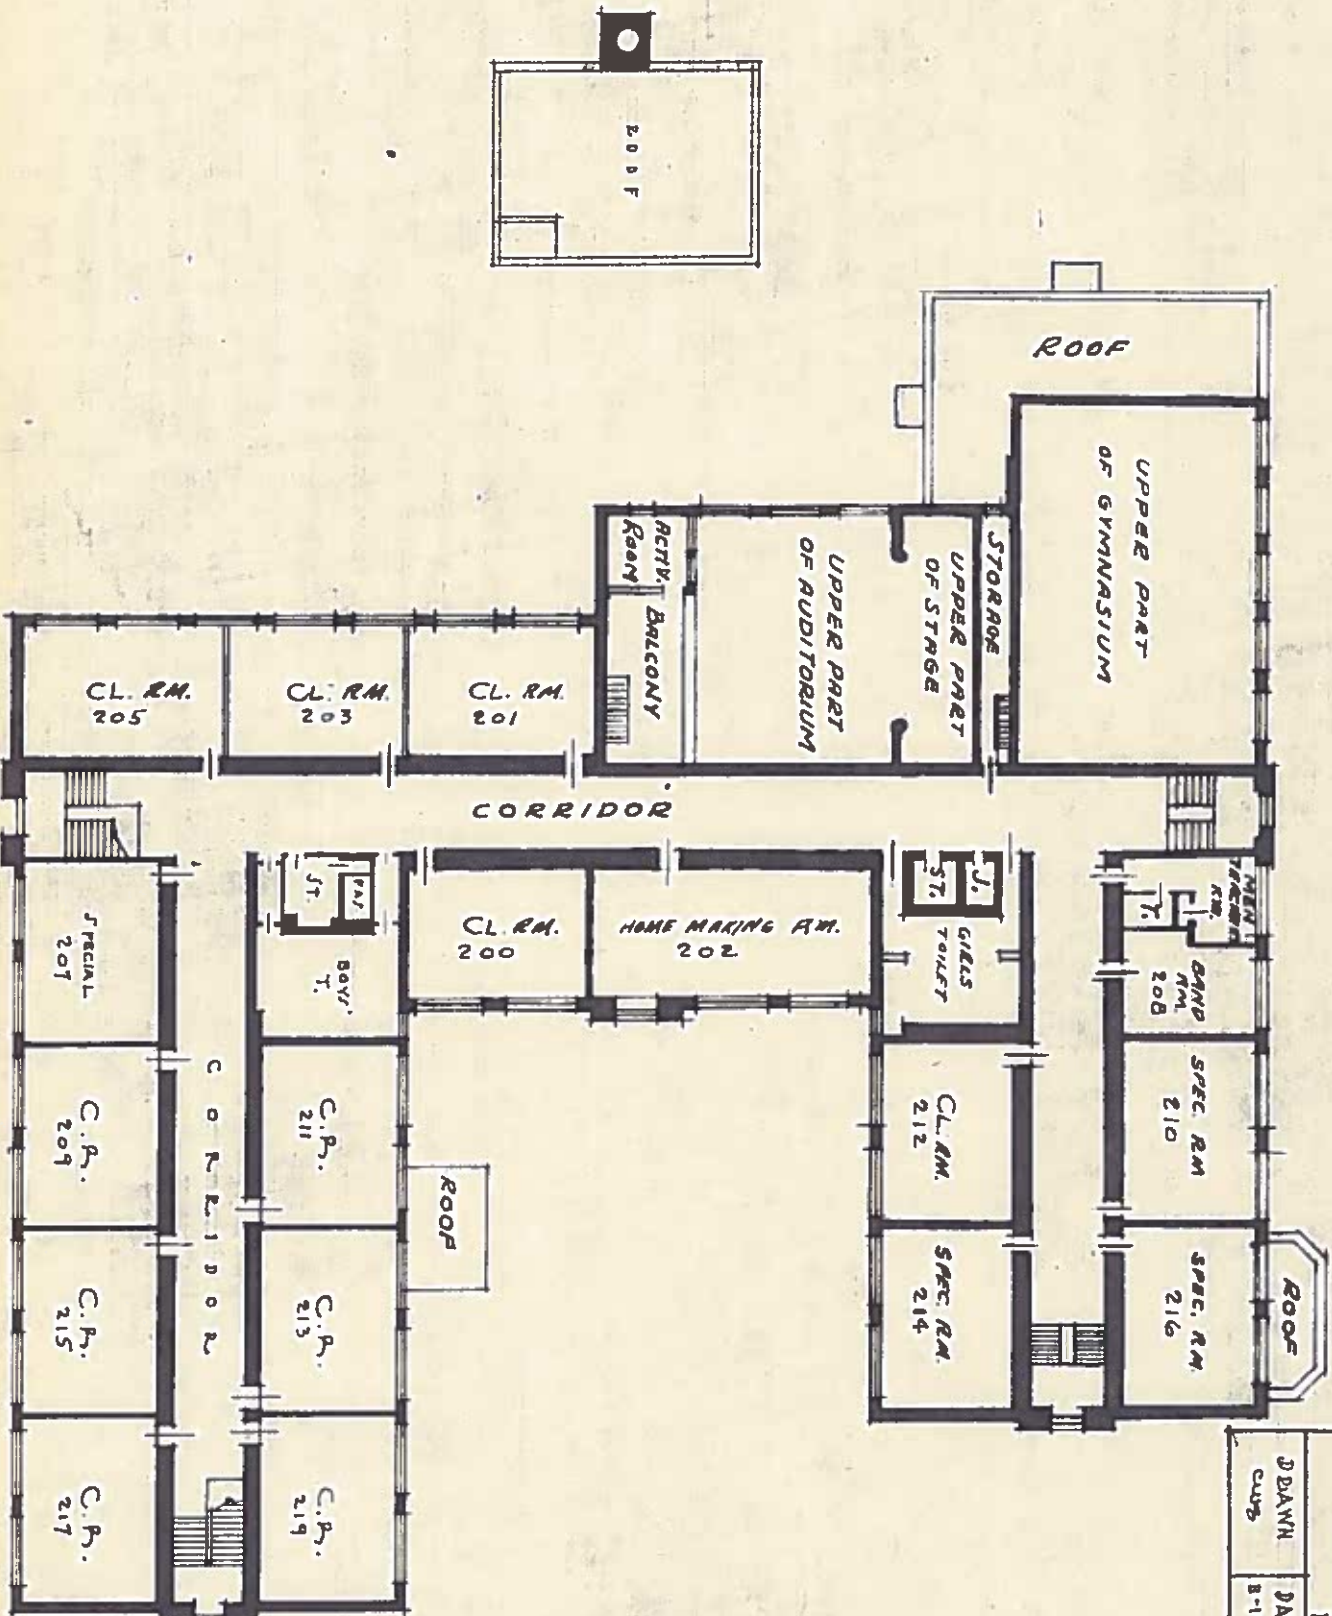

BURBANK SCHOOL SECOND FLOOR PLAN					
ARCHITECTURAL PLANNING DEPT. BOARD of EDUCATION DETROIT MICH.					
DRAWN CUBS	DATE 8-1-31	CHECKED	DATE	APPROVED	DATE
SCALE 1/32" = 1'-0"					