


**BURGESS SCHOOL**  
 ELEMENTARY SCHOOL  
 BASEMENT PLAN

ARCHITECTURAL PLANNING DEPT.  
 BOARD OF EDUCATION  
 DETROIT, MICHIGAN

DRAWN	DATE	CHECKED	DATE	APPROVED	DATE
DL	6/24/57				

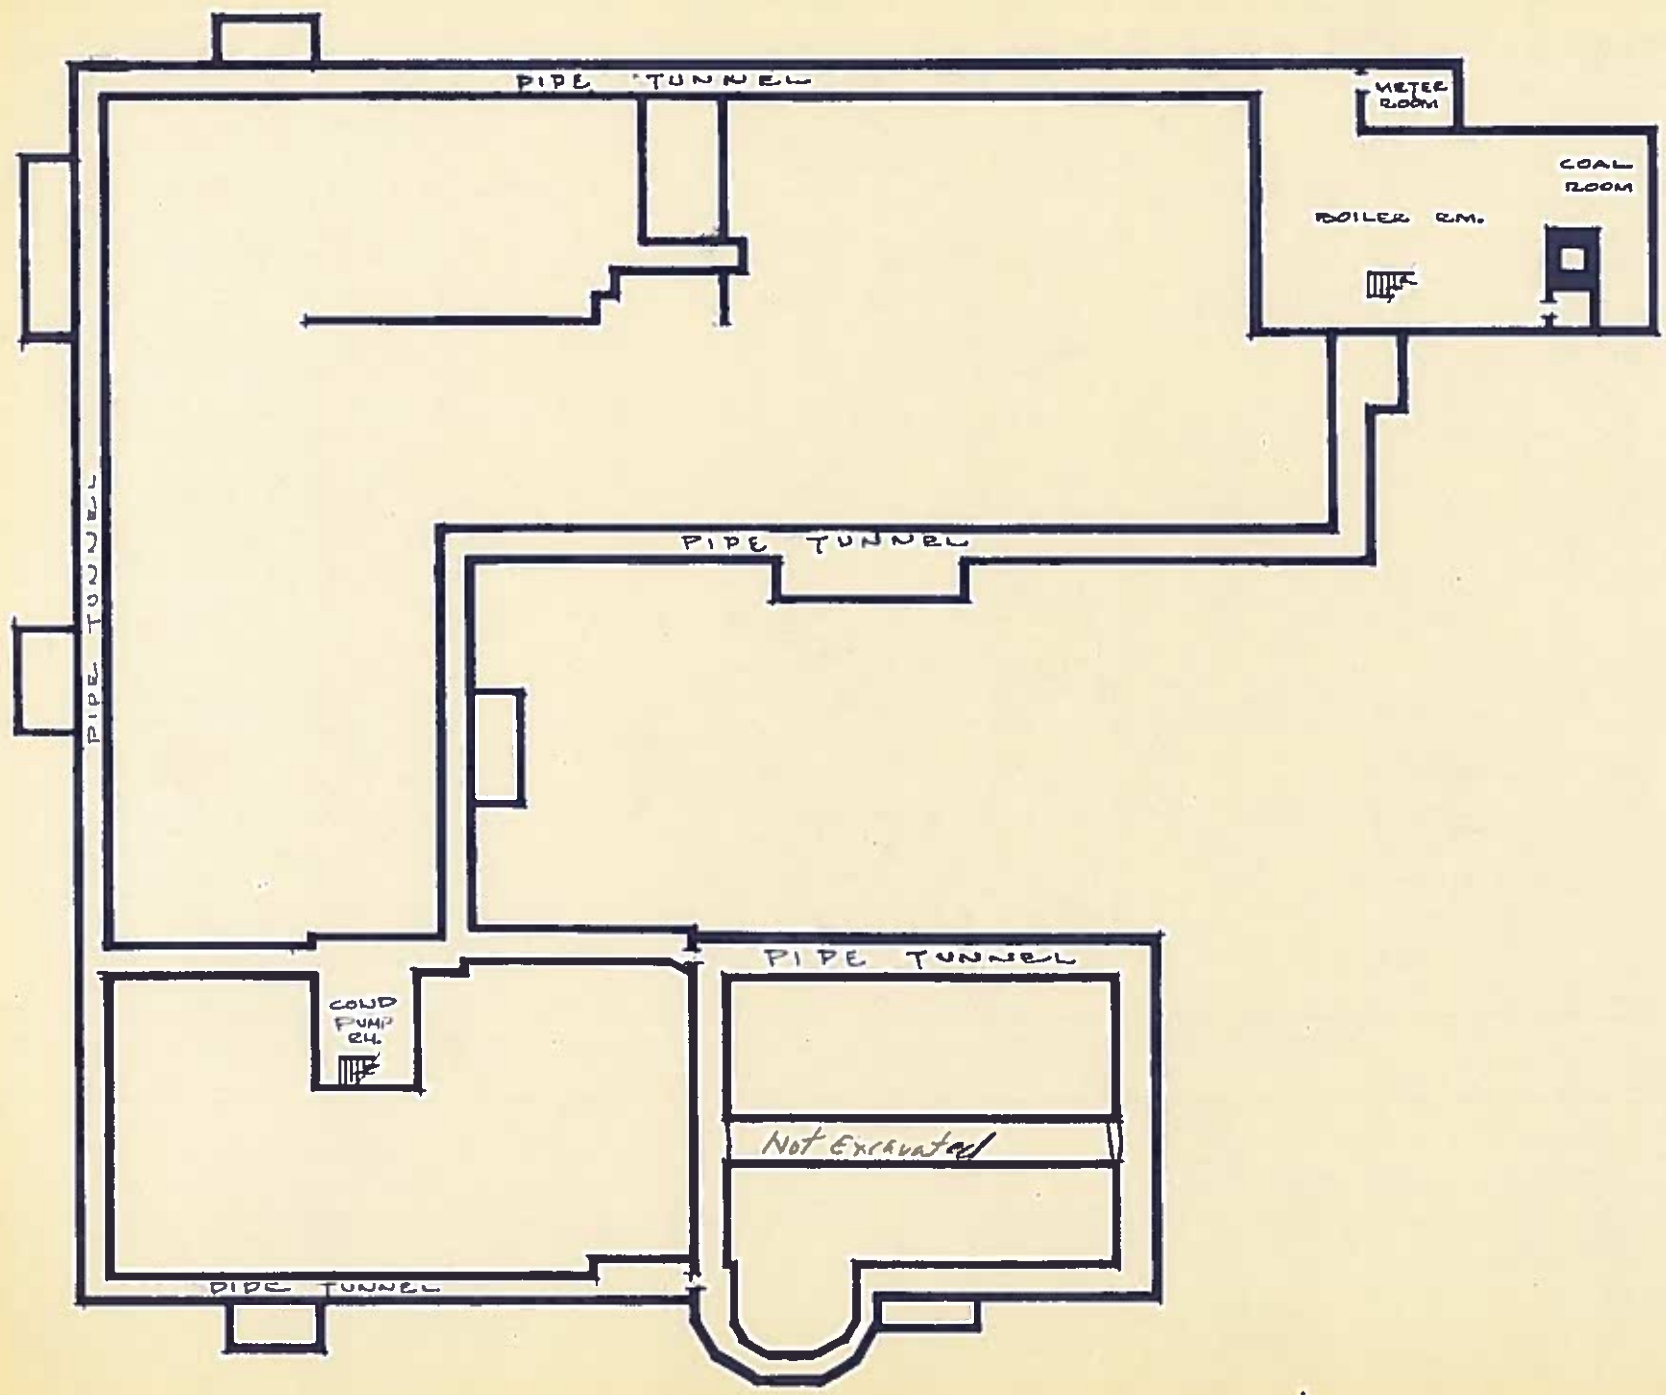

**BURGESS SCHOOL**  
ELEMENTARY SCHOOL  
FIRST FLOOR PLAN

ARCHITECTURAL PLANNING DEPT.  
**BOARD of EDUCATION**  
DETROIT, MICHIGAN

DRAWN	DATE	CHECKED	DATE	APPROVED	DATE
DC	6/24/54				

