


MASON  
ELEM. SCHOOL  
BASEMENT PLAN

DEPT. OF BUILDINGS & GROUNDS  
BOARD OF EDUCATION  
DETROIT-MICH.

DRAWN	DATE	CHECKED	DATE	APPROVED	DATE
G.	10-15-31	H. S. J.	2-8-32		

REV. 7-30-51

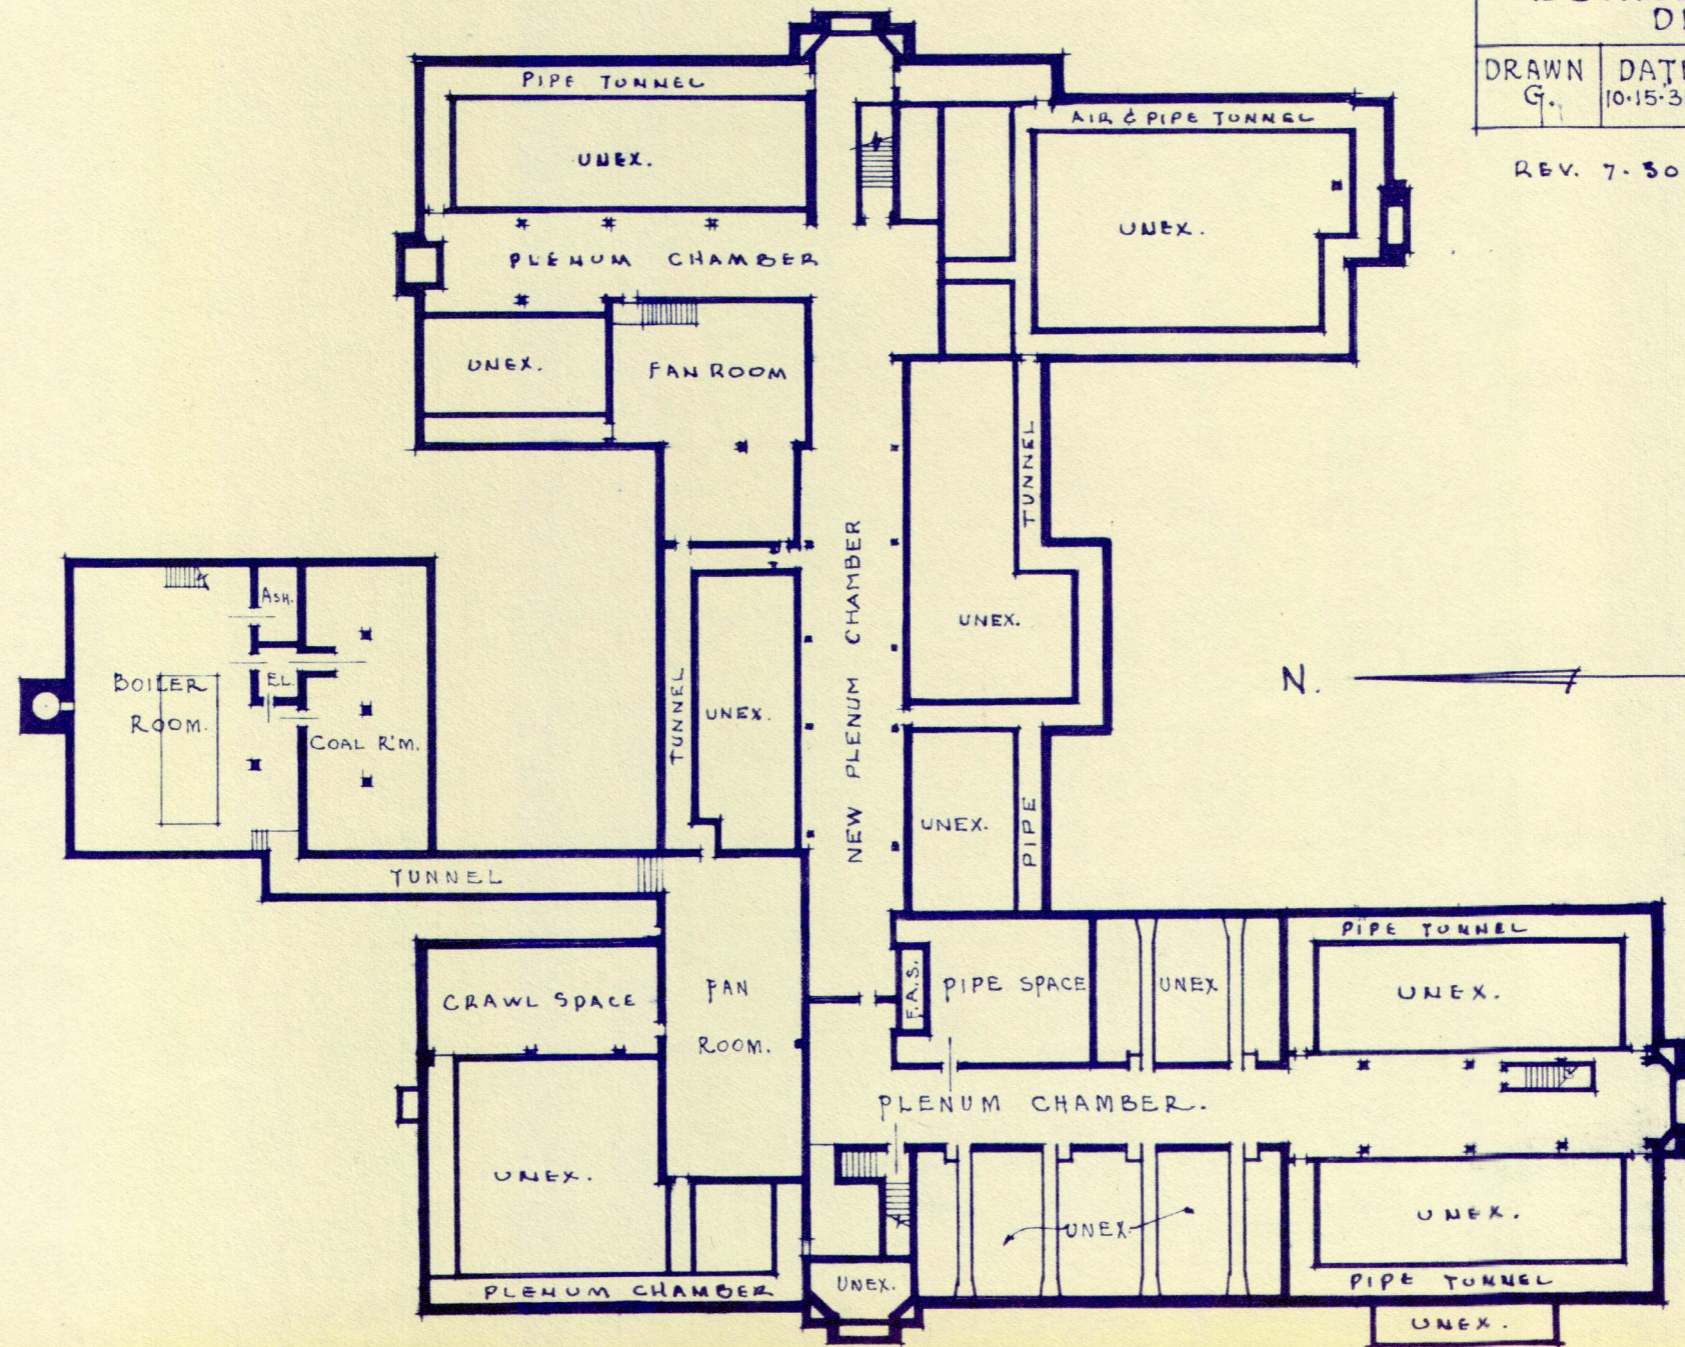



MASON  
ELEM. SCHOOL  
FIRST FLOOR PLAN

DEPT. OF BUILDINGS & GROUNDS  
BOARD OF EDUCATION  
DETROIT-MICH.

DRAWN	DATE	CHECKED	DATE	APPROVED	DATE
G.	10-15-31	A. S. S.	2-8-32		

SCALE 1/32" = 1'-0"

REV. 7-30-51

 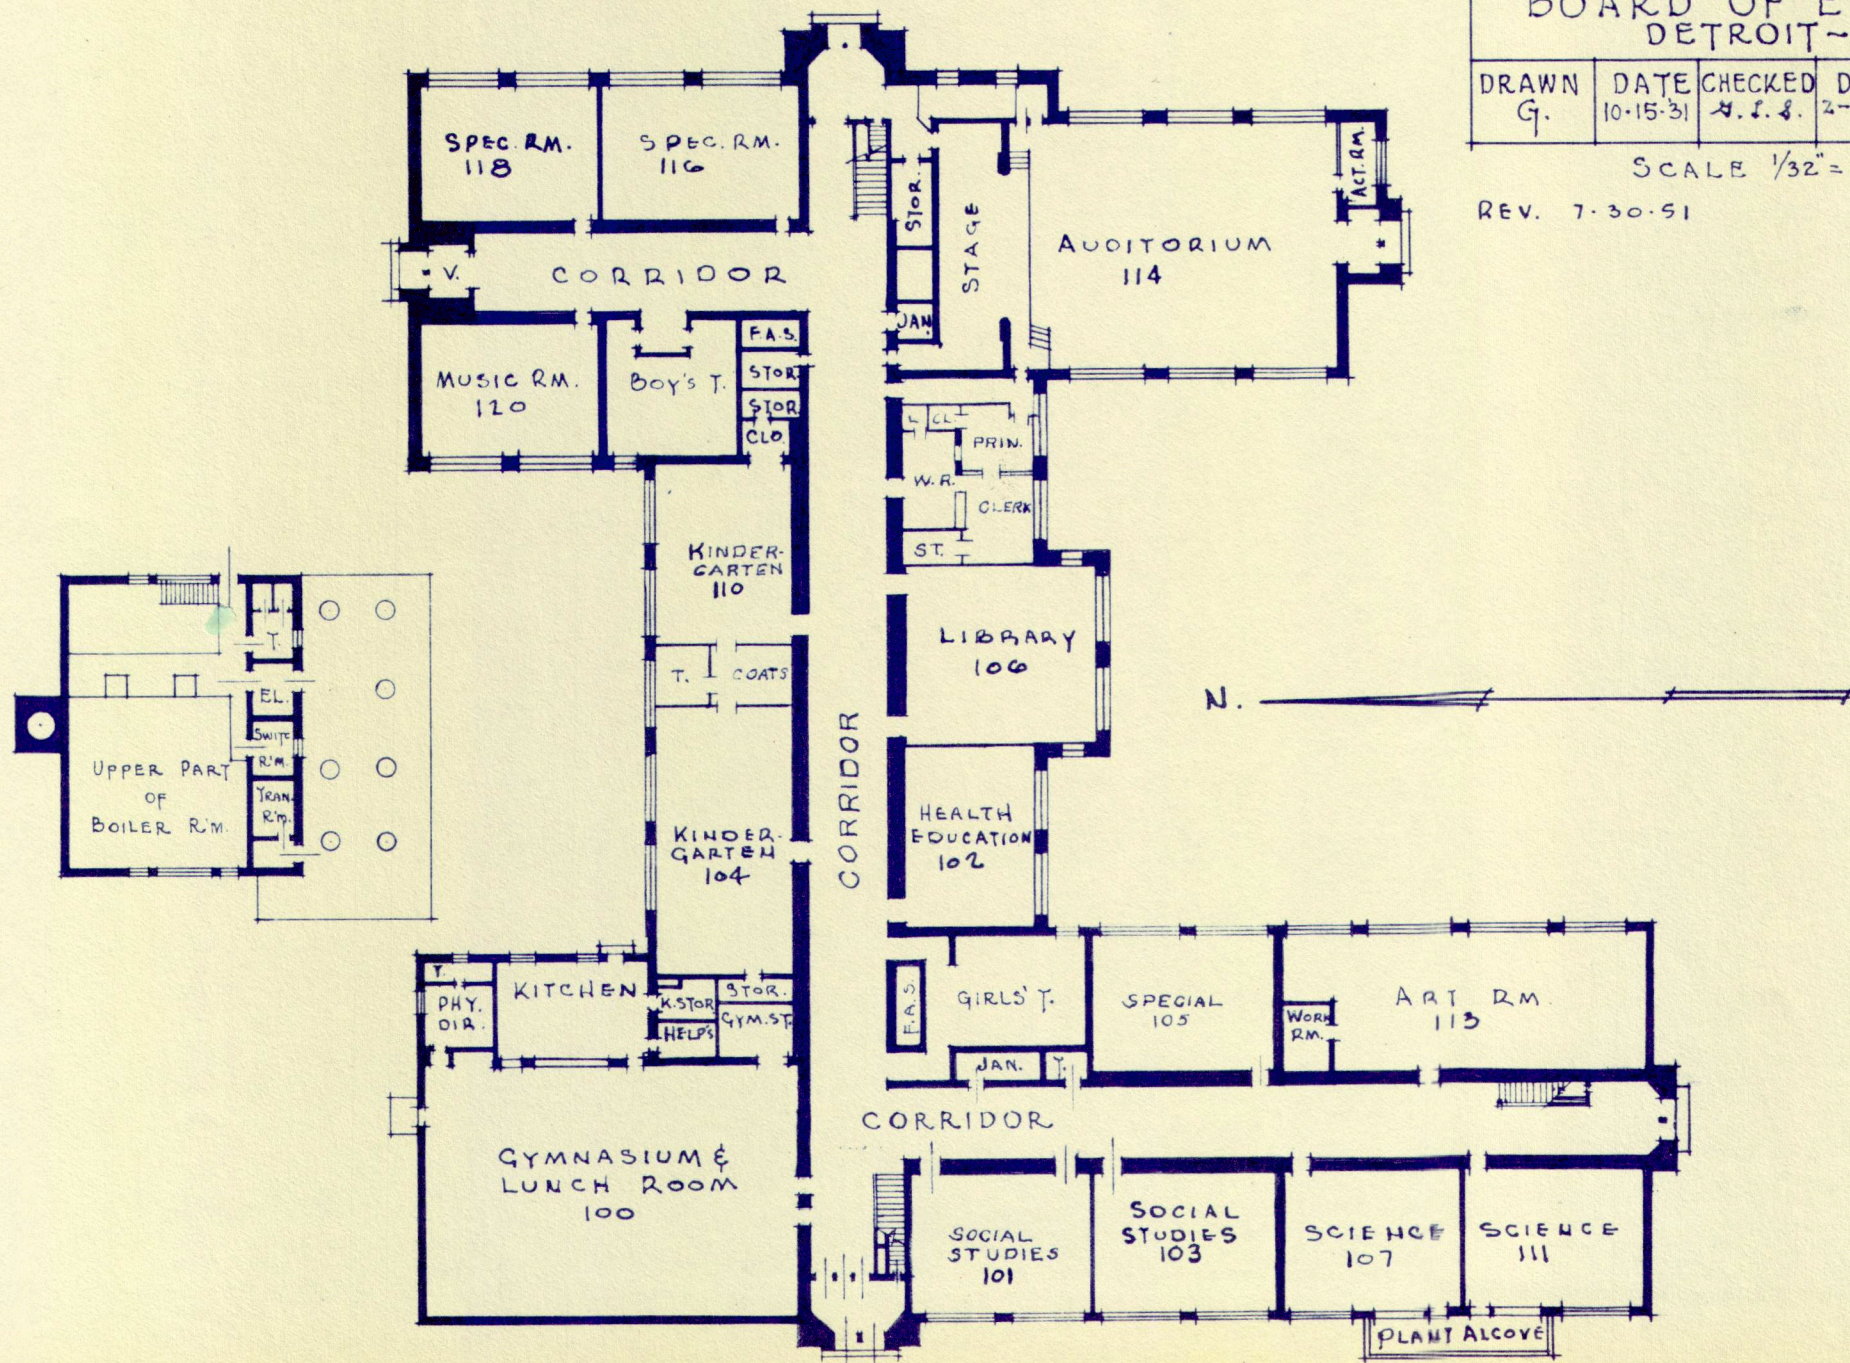

MASON  
ELEM. SCHOOL  
SECOND FLOOR PLAN

DEPT. OF BUILDINGS & GROUNDS  
BOARD OF EDUCATION  
DETROIT - MICH.

DRAWN	DATE	CHECKED	DATE	APPROVED	DATE
G.	10-15-31	H. T. J.	2-8-32		

REV. 7-30-51

