


SHERRILL ELEMENTARY

DEPT. of ARCHITECTURAL ENGINEERING
BOARD of EDUCATION
DETROIT, MICH.

DRAWN	DATE	CHECKED	DATE	APPROVED	DATE
JES.	7/9/24	A. S. S. P.	7/17/24	A. S. S. P.	7/17/24

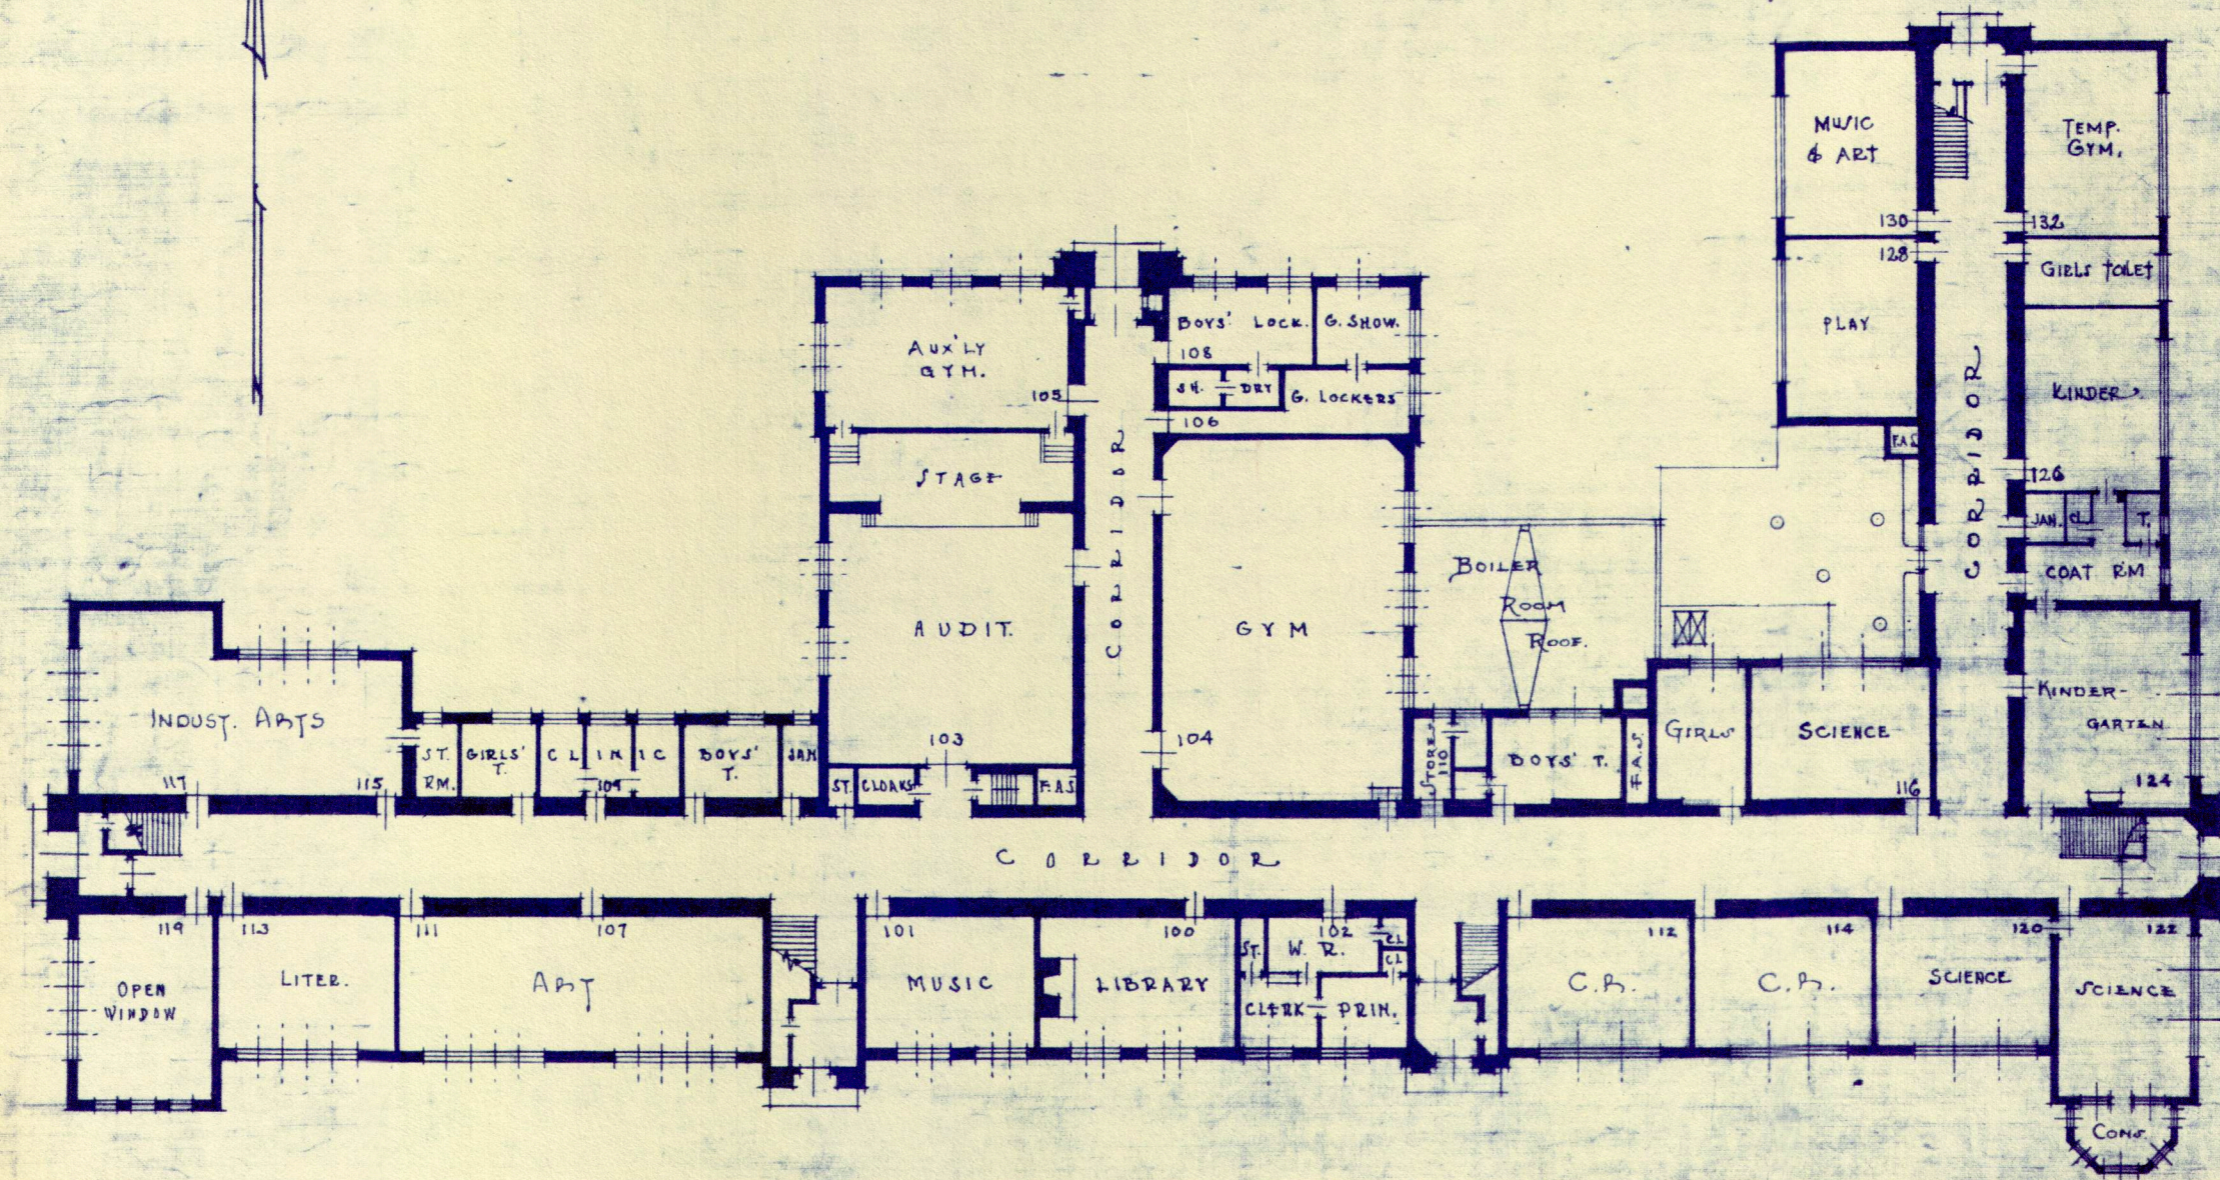


A FIRST FLOOR PLAN A
SCALE: 1"0" = 32'0"

SHERRILL ELEMENTARY

DEPT. of ARCHITECTURAL ENGINEERING
 & BOARD of EDUCATION &
 DETROIT, MICH.

DRAWN	DATE	CHECKED	DATE	APPROVED	DATE
J.E.S.	7/9/24	F.L.S.P.	7/12/24	F.L.S.P.	7/12/24

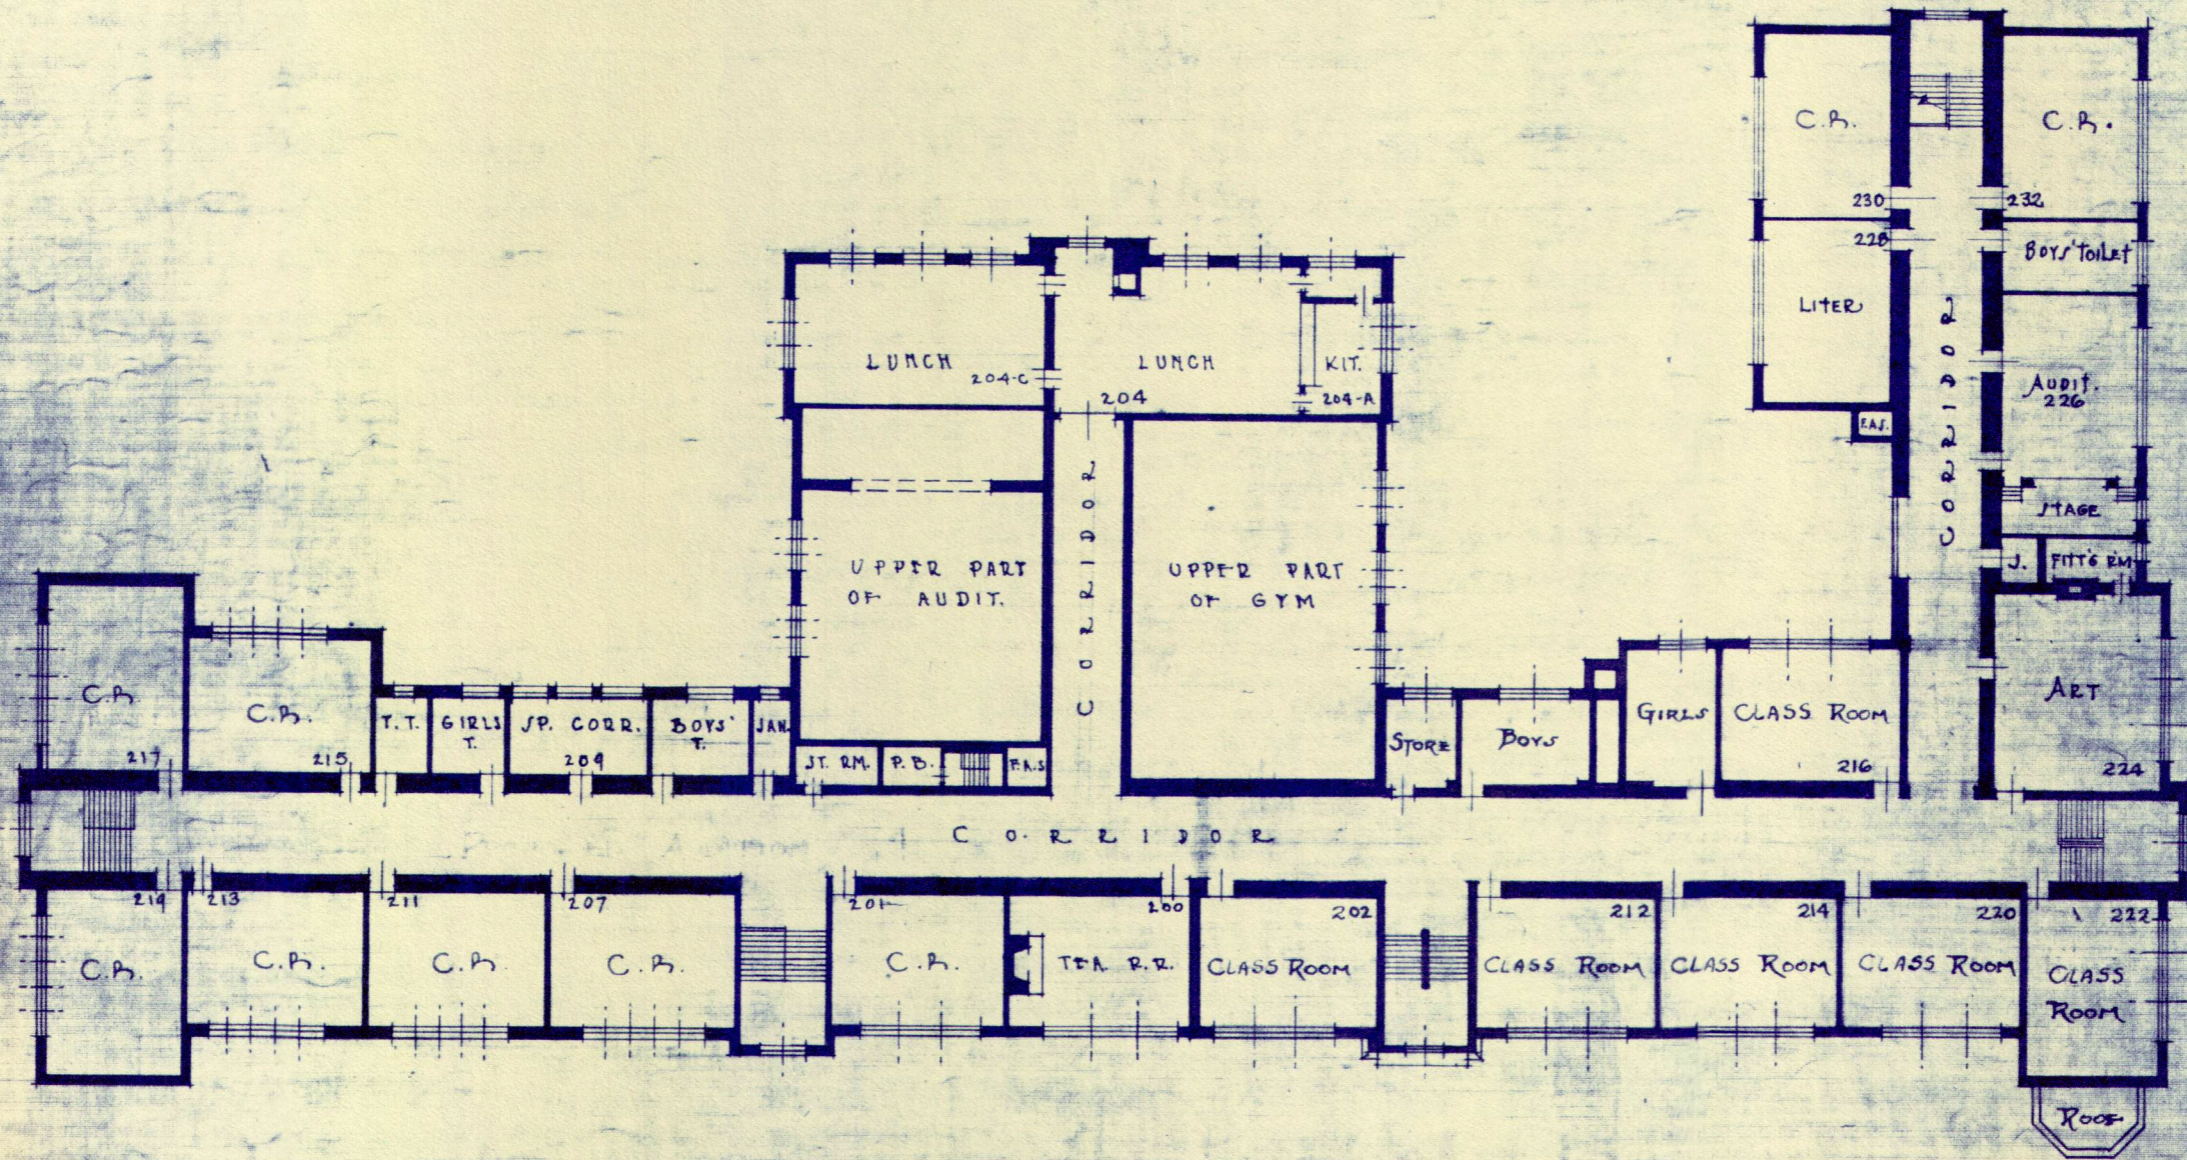


SECOND FLOOR PLAN

SCALE: 1" = 32'

SHERRILL ELEMENTARY

DEPT. of ARCHITECTURAL ENGINEERING
BOARD of EDUCATION
DETROIT, MICH.

DRAWN	DATE	CHECKED	DATE	APPROVED	DATE
JES	7/10/24	G. L. S. P.	11/12/24	G. L. S. P.	12/12/24

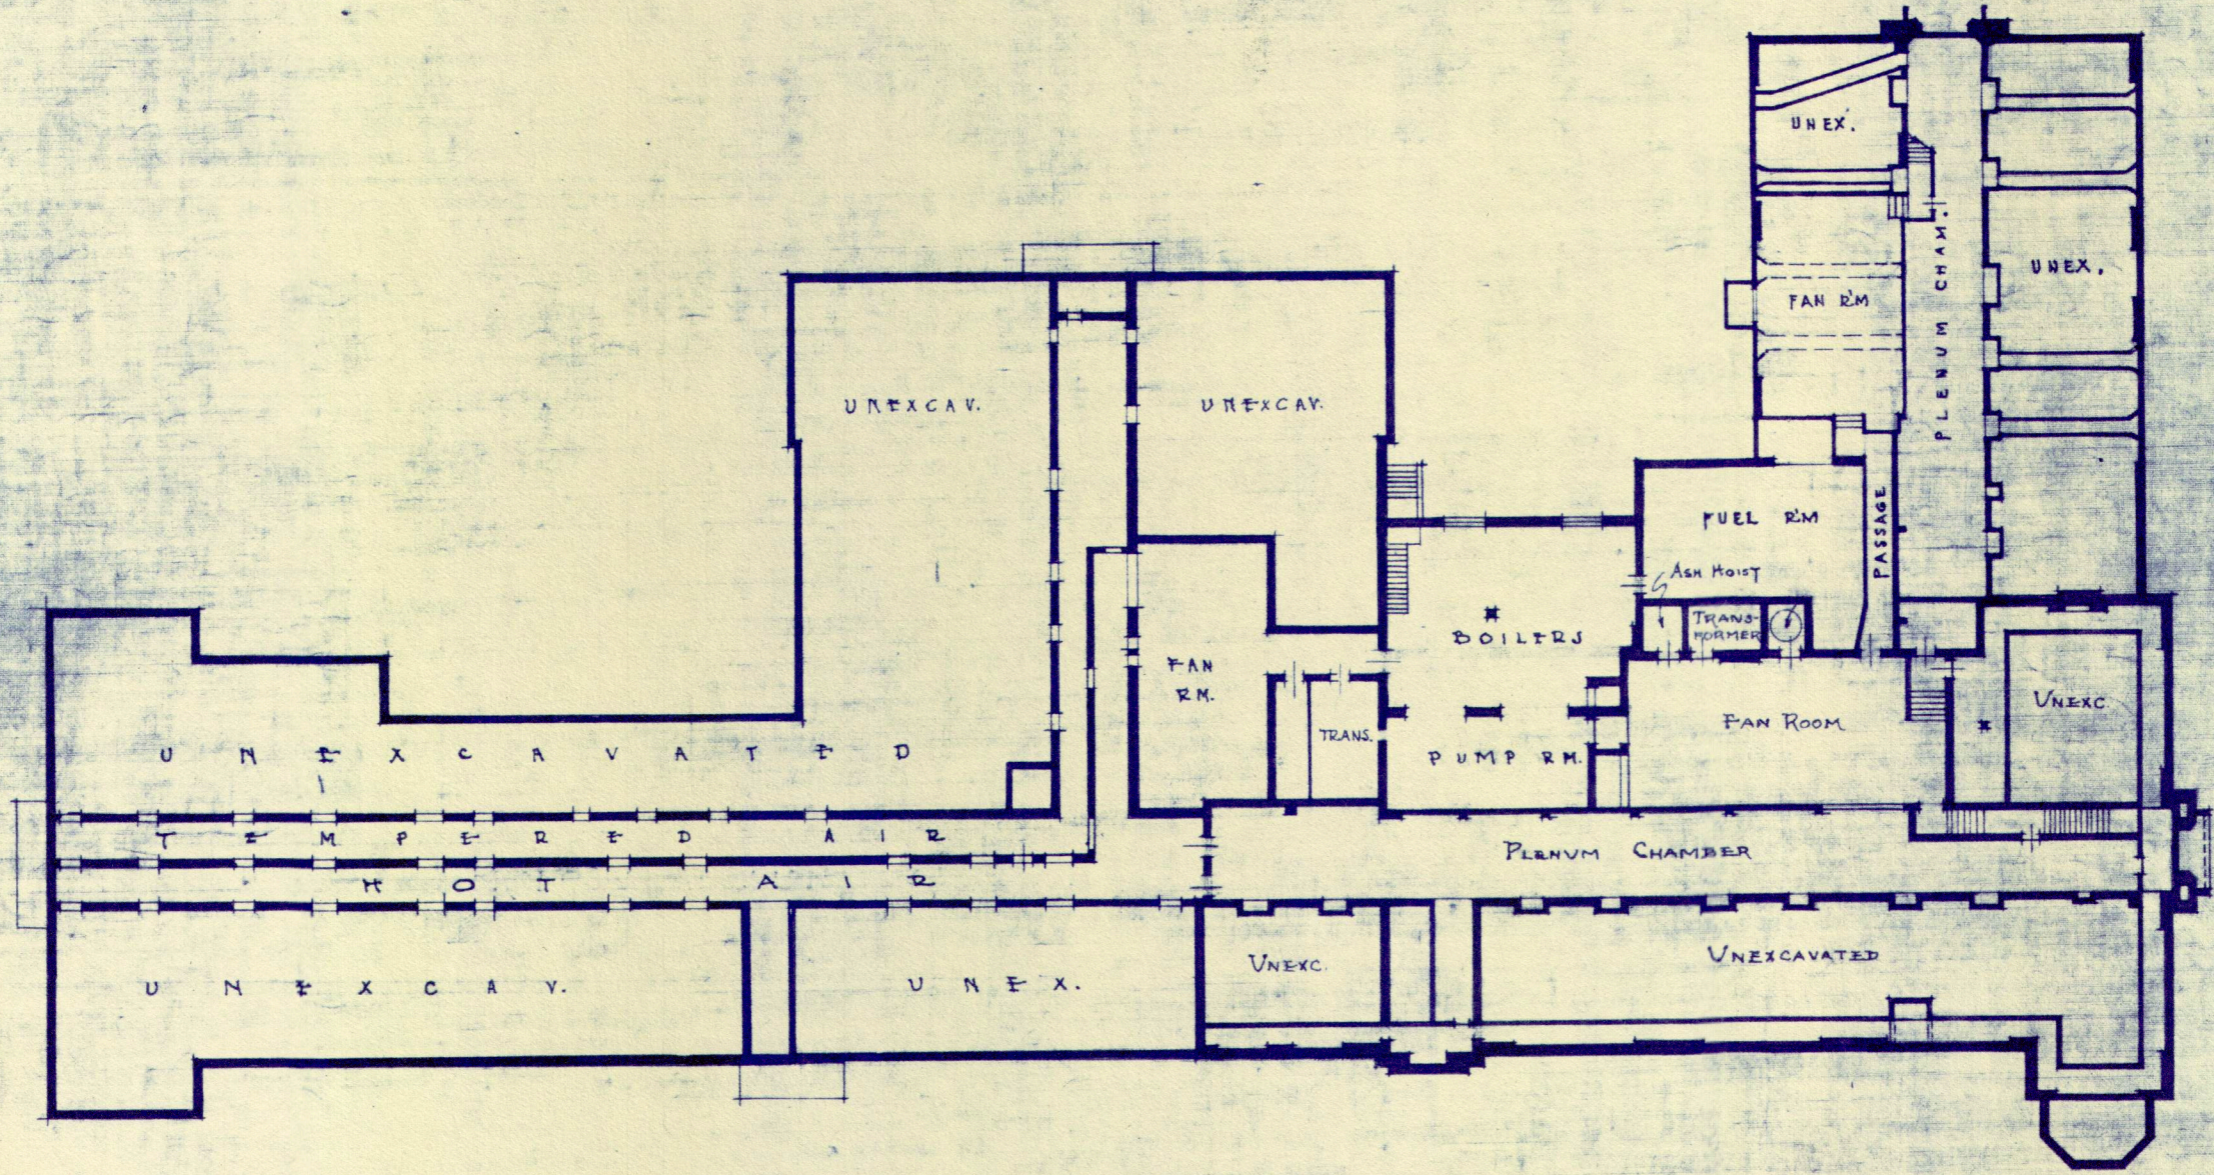

△ BASEMENT PLAN △
SCALE: 1'-0" = 32'-0"