


# HOLCOMB SCHOOL

ARCHITECTURAL PLANNING DEPT.  
BOARD OF EDUCATION  
DETROIT, MICH.

REVISED 5/21/48 J.J.

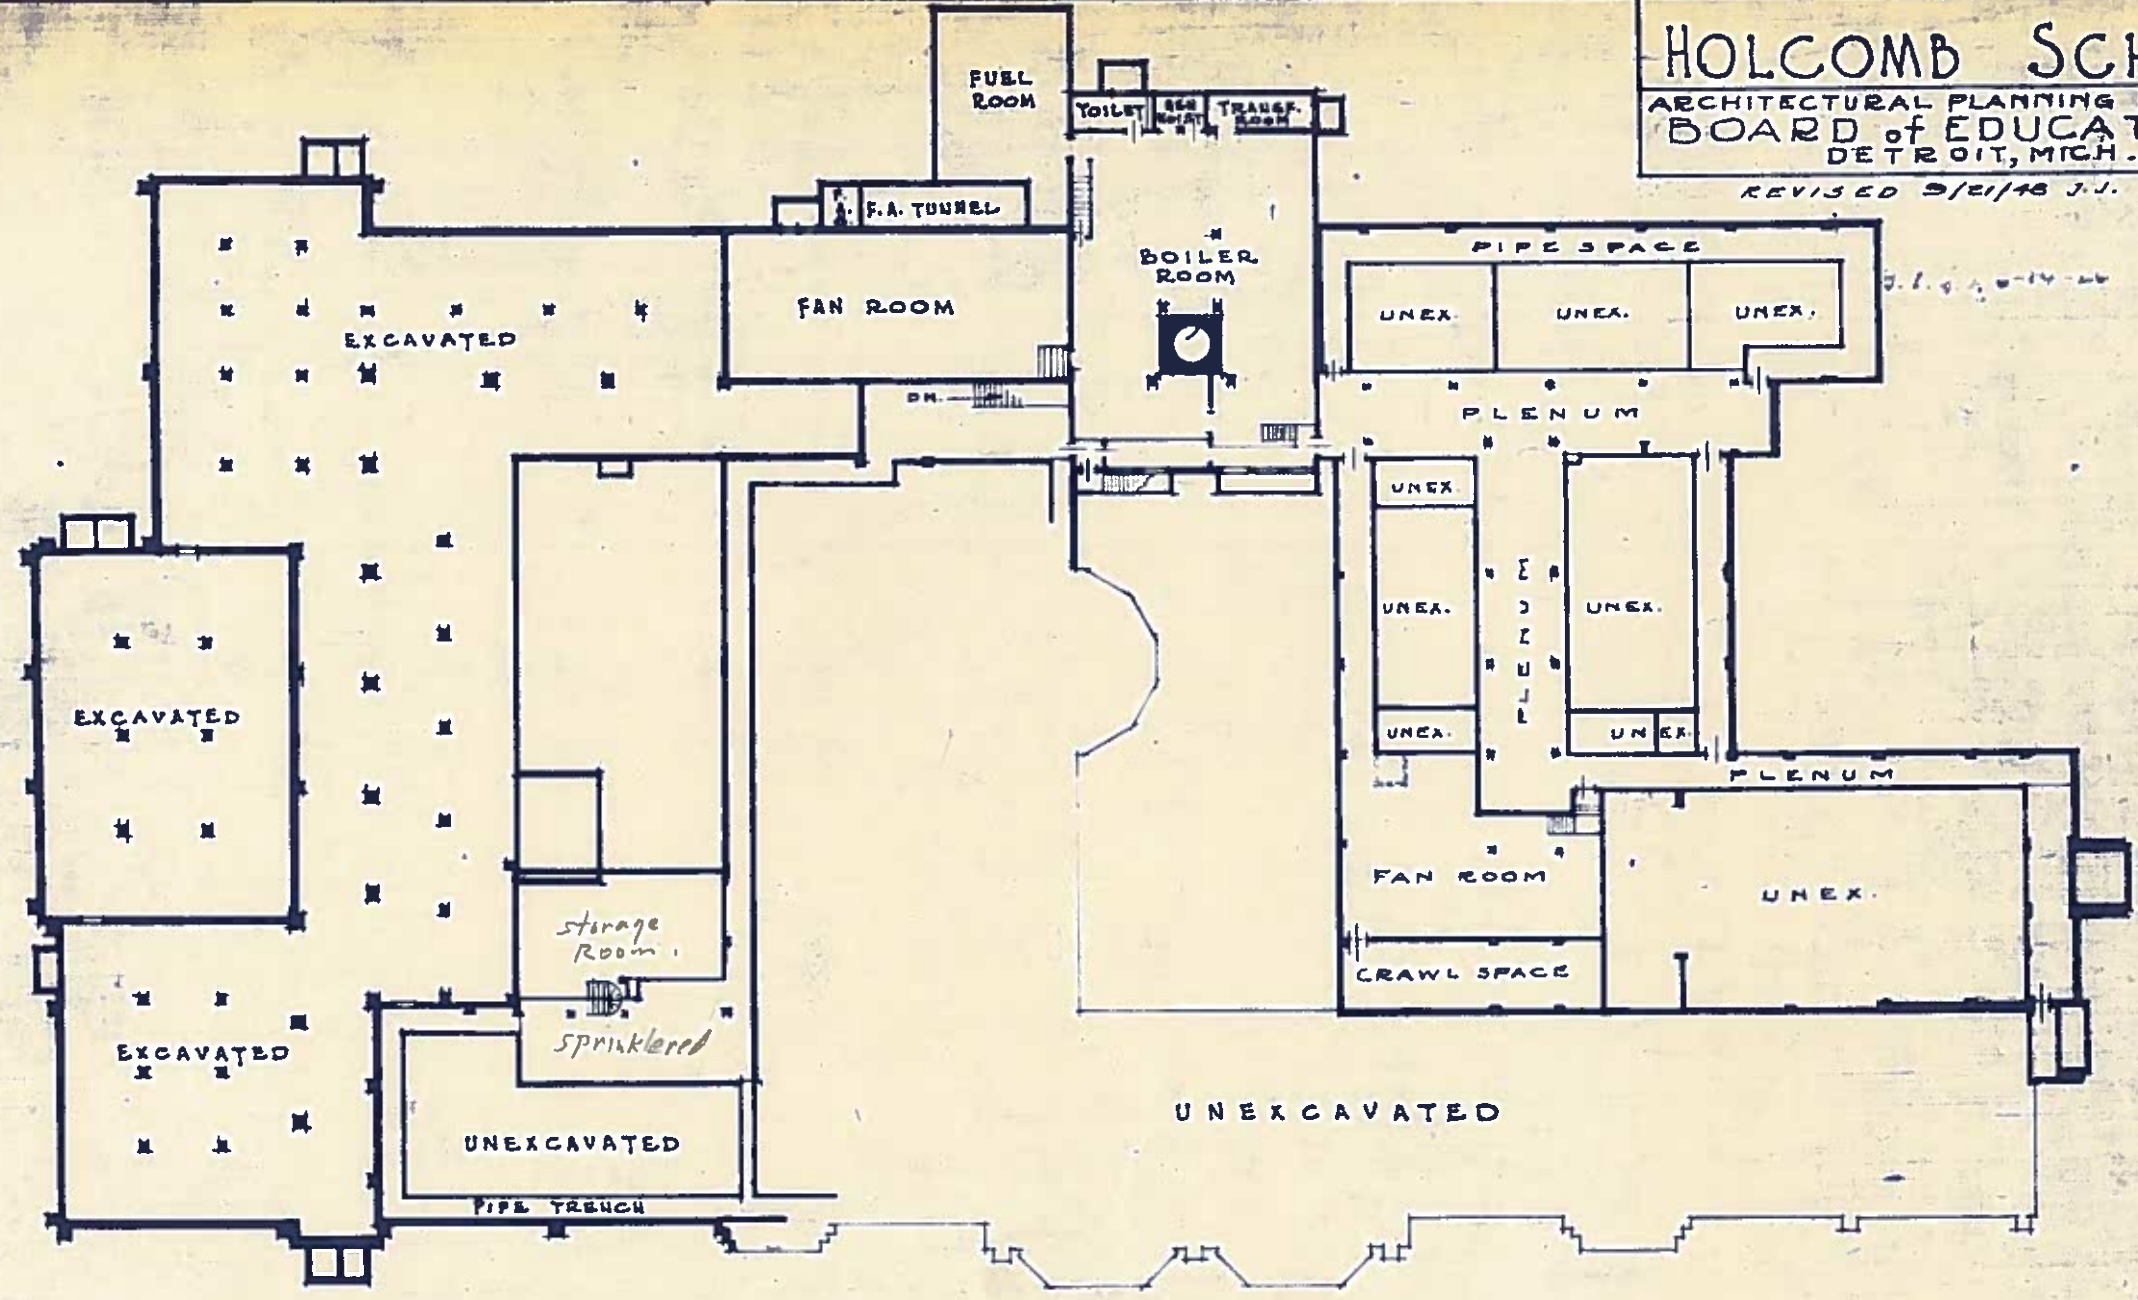


BASEMENT PLAN  
SCALE 1/8" = 1'-0"



# HOLCOMB SCHOOL

ARCHITECTURAL PLANNING DEPT.  
BOARD OF EDUCATION  
- DETROIT, MICH.

REVISED 9/22/40 J.W.

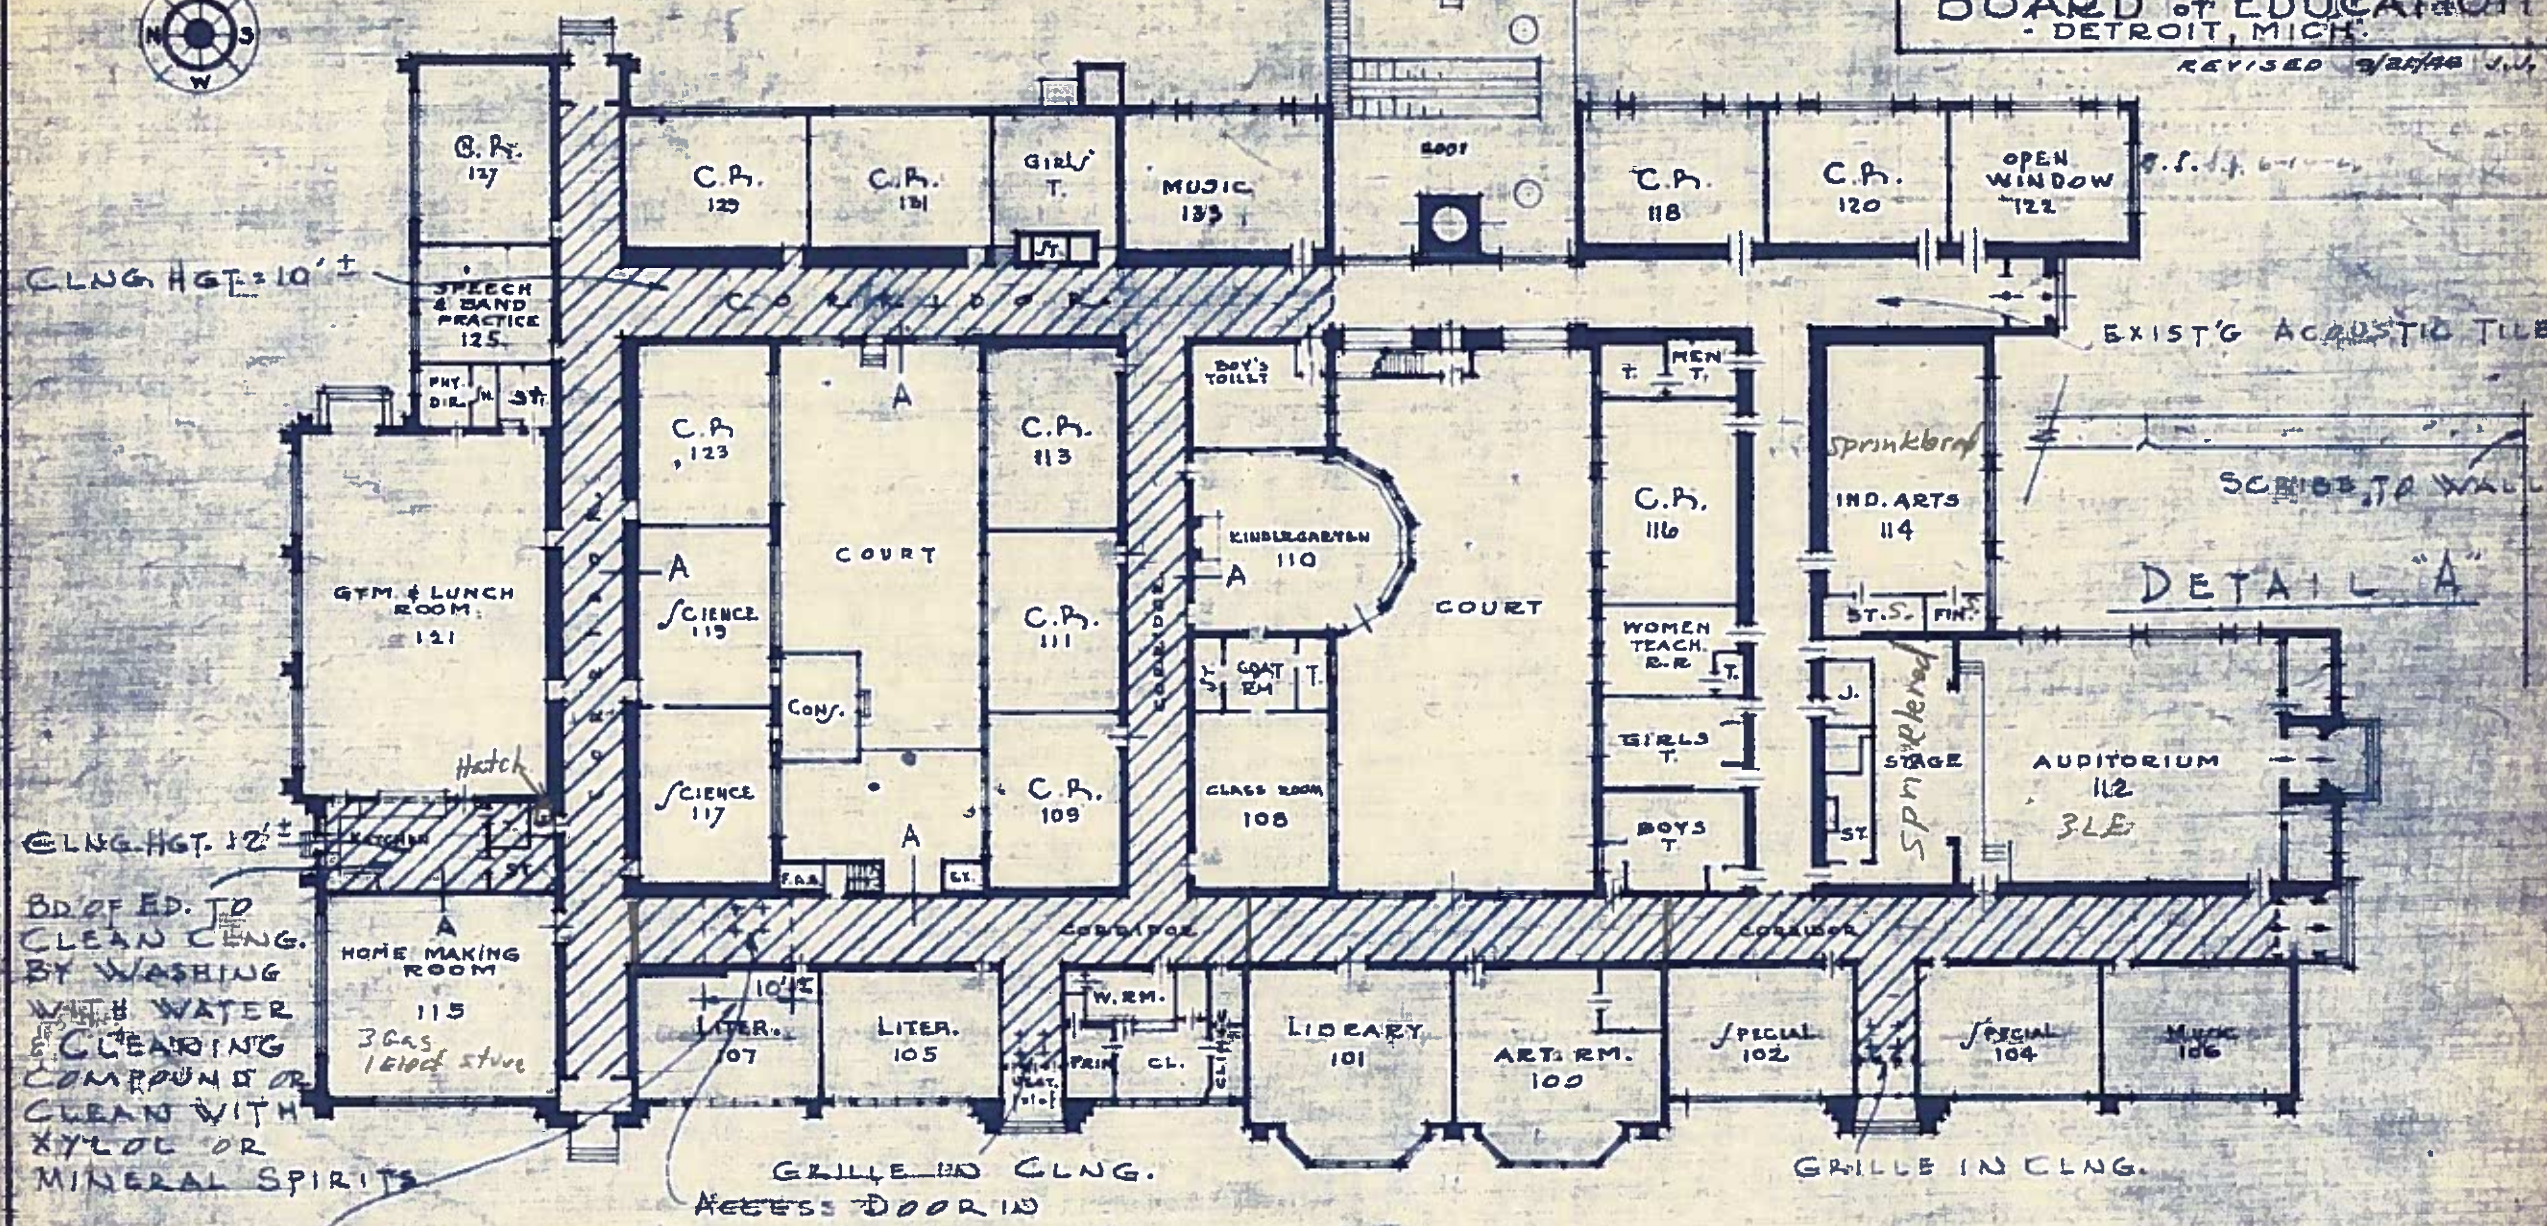

CLNG. HGT. = 10' ±

CLNG. HGT. 12' ±

BD. OF ED. TO CLEAN CLNG. BY WASHING WITH WATER & CLEANING COMPOUND OR CLEAN WITH XYLENE OR MINERAL SPIRITS

BD. OF ED. TO REPAIR CEILING IN THIS AREA - (CLNG. HAS SAGGED)

GRILLE IN CLNG. ACCESS DOOR IN CEILING.

GRILLE IN CLNG.

FIRST FLOOR PLAN  
SCALE 1/8" = 1'-0"

W.O. E-9717

1 OF 2